



*Elevation of house at
Old Bagshaw Farmhouse Elevations*


SOUTH ELEVATION

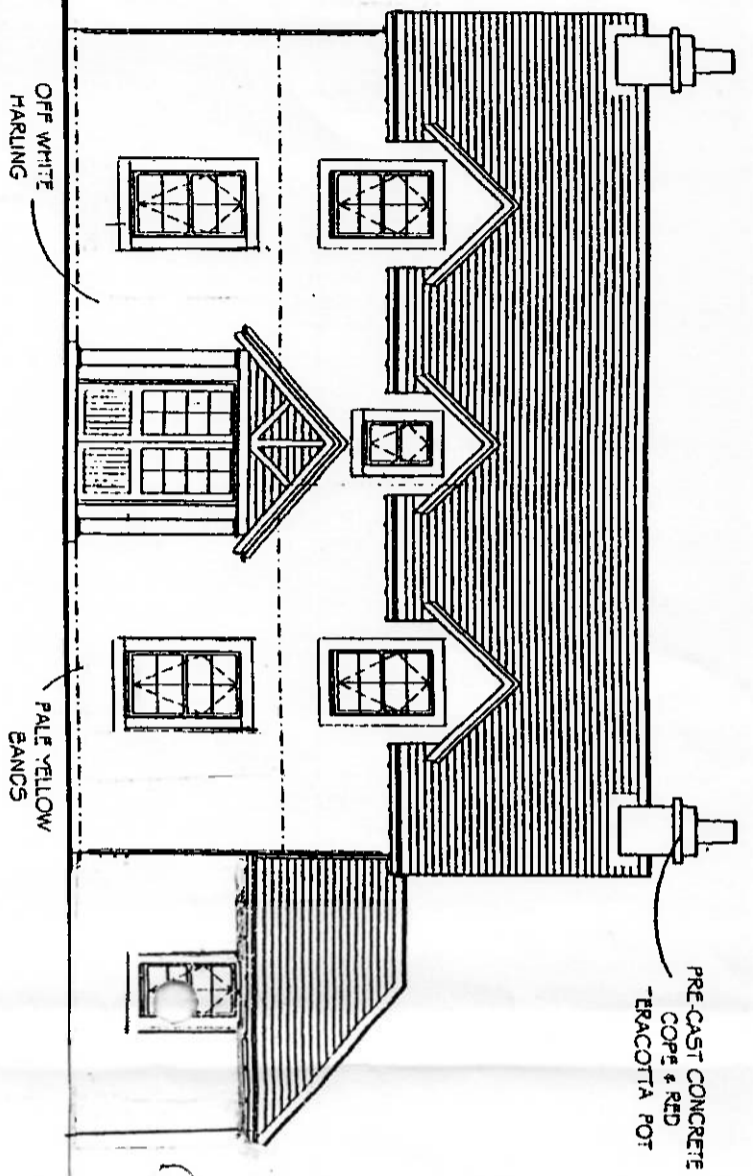


EAST ELEVATION

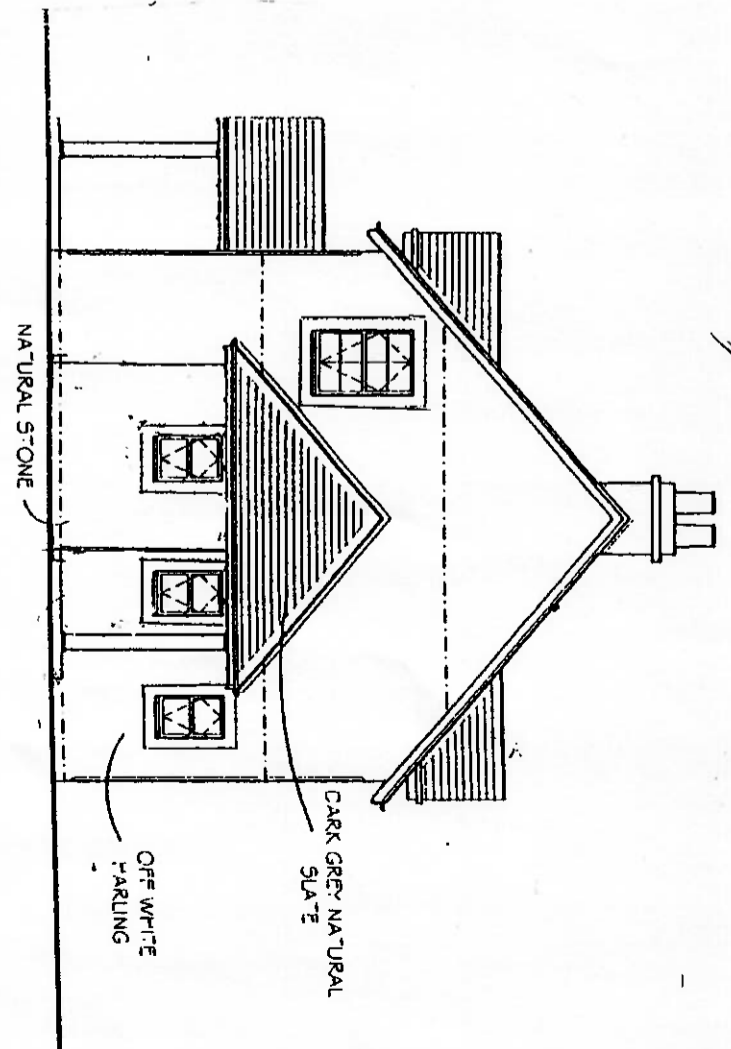



NORTH ELEVATION

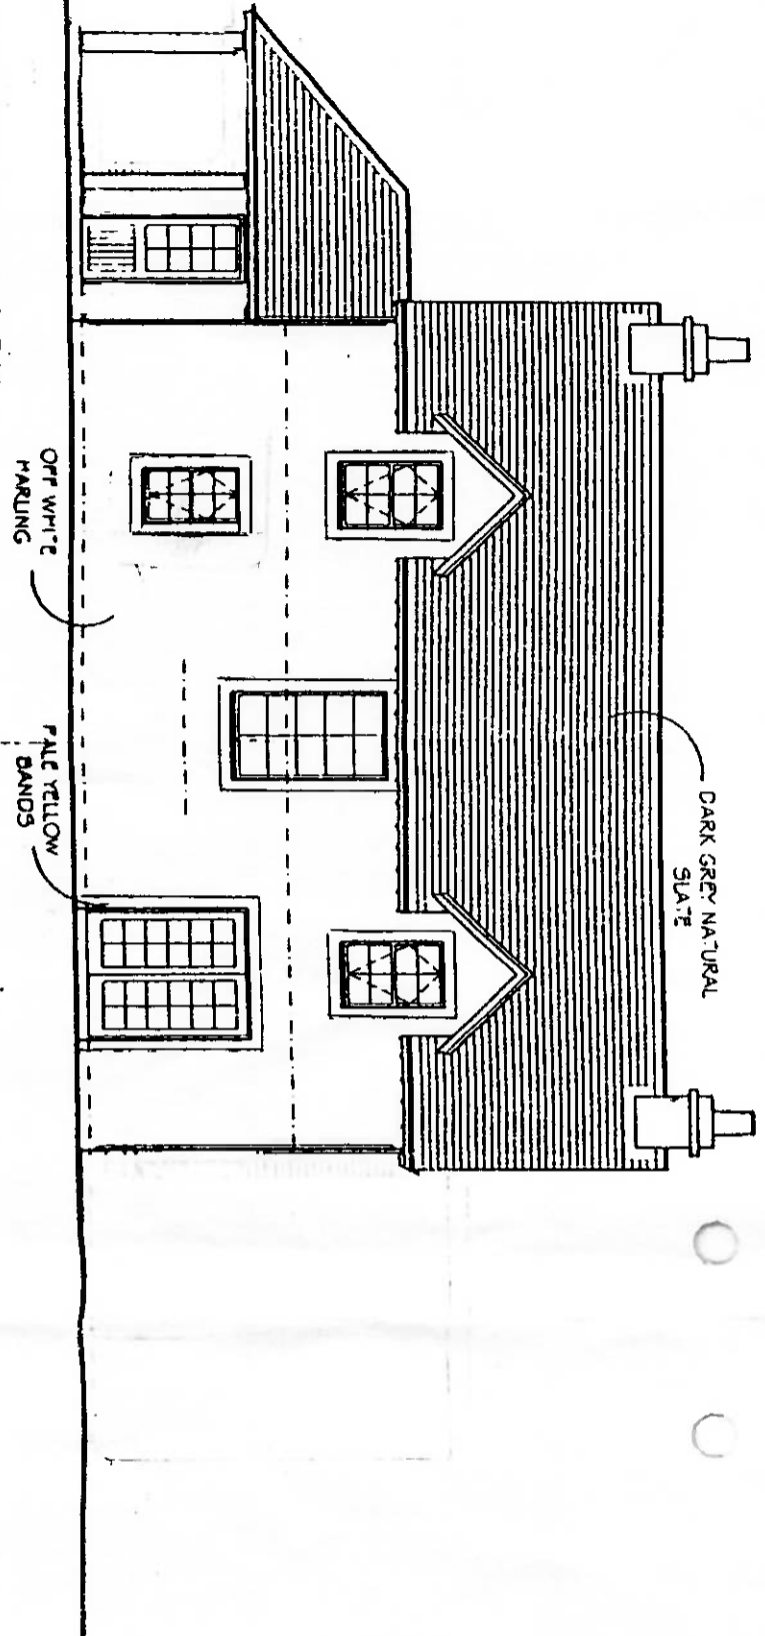


WEST ELEVATION

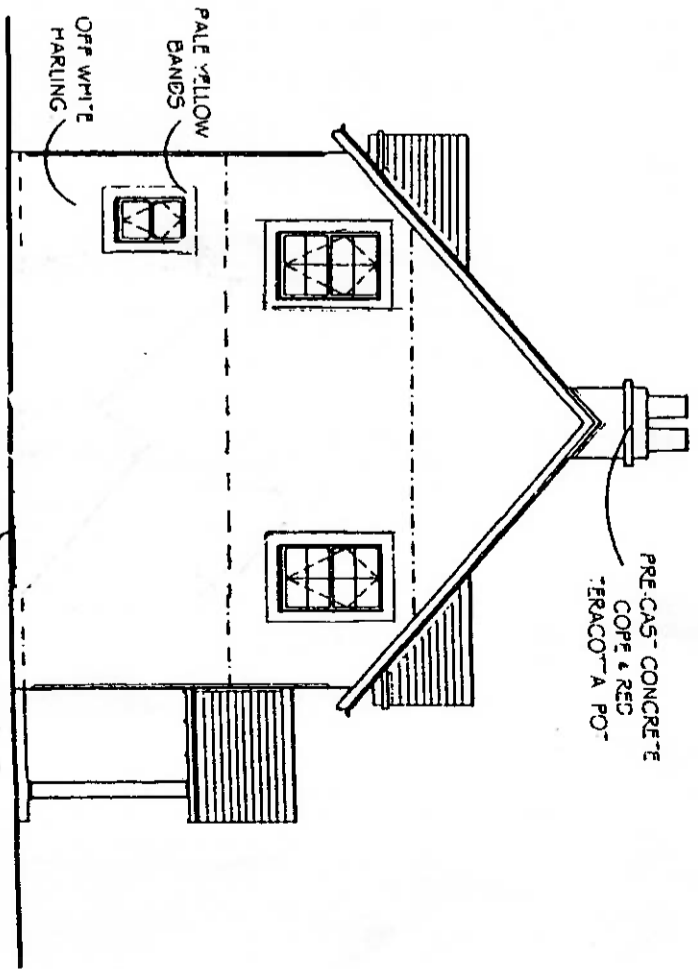

Scale 1:100

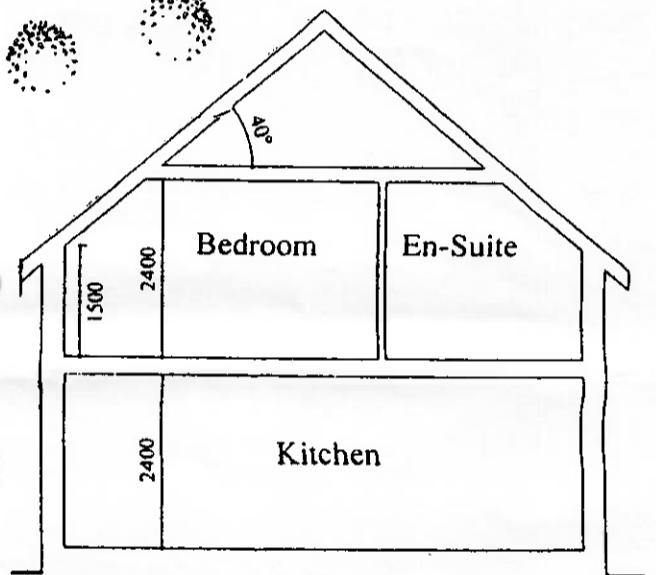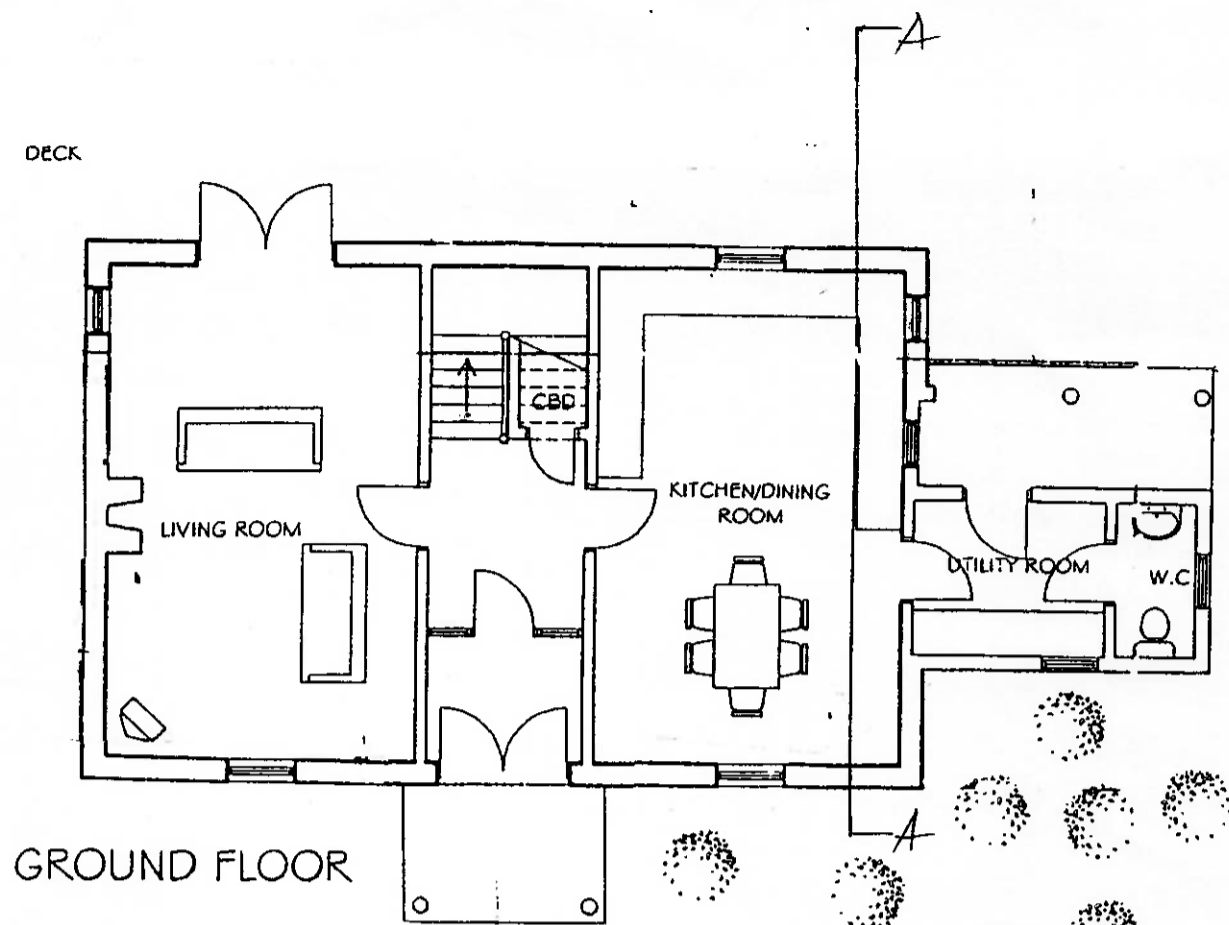

SECTION A A

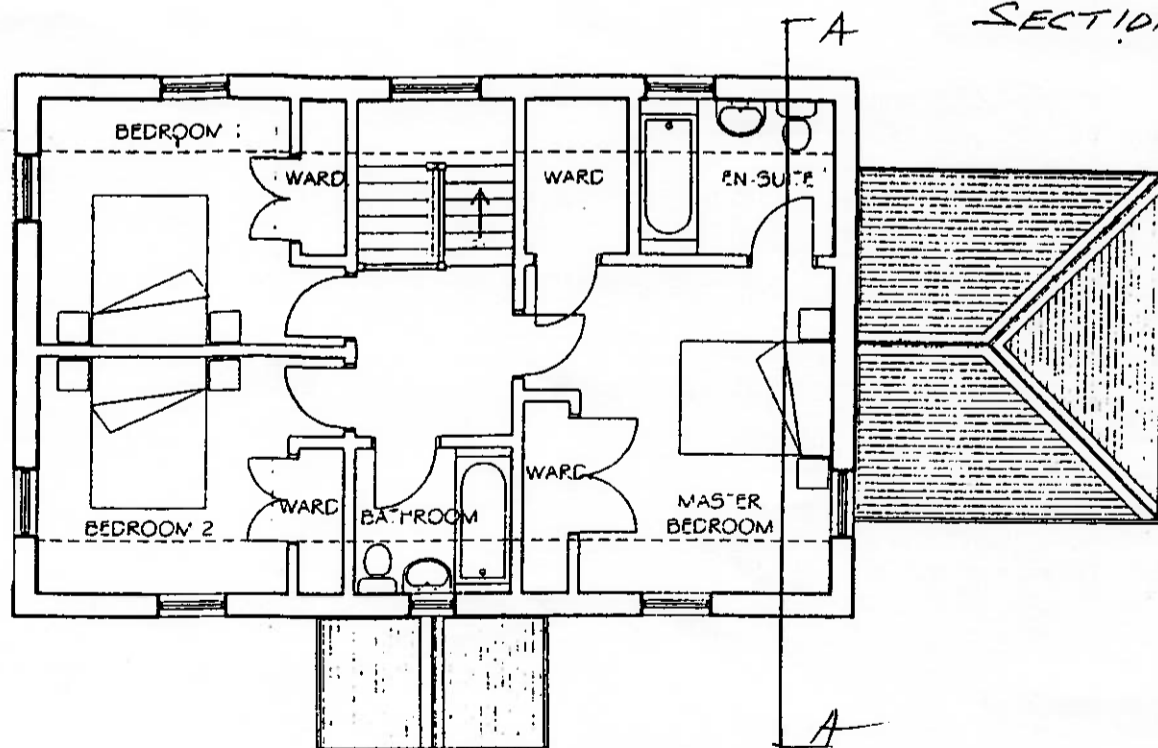

FIRST FLOOR

Scale 1:100

Erection of house, Old Beaghmore
Floor plans & section