




Proposed Front Elevation

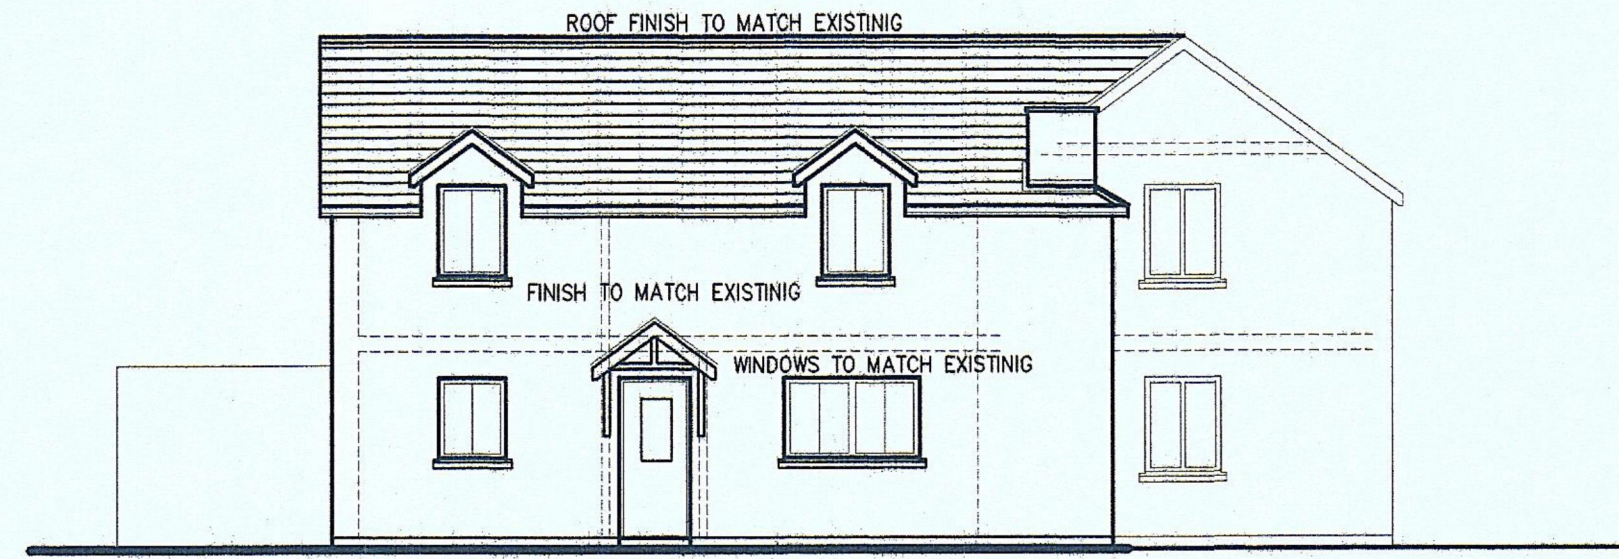


Proposed Side Elevation

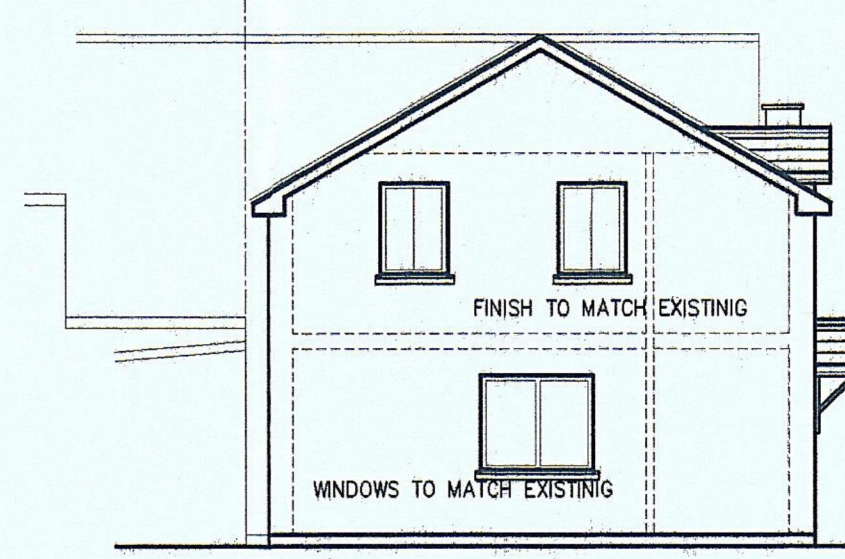


Proposed Rear Elevation

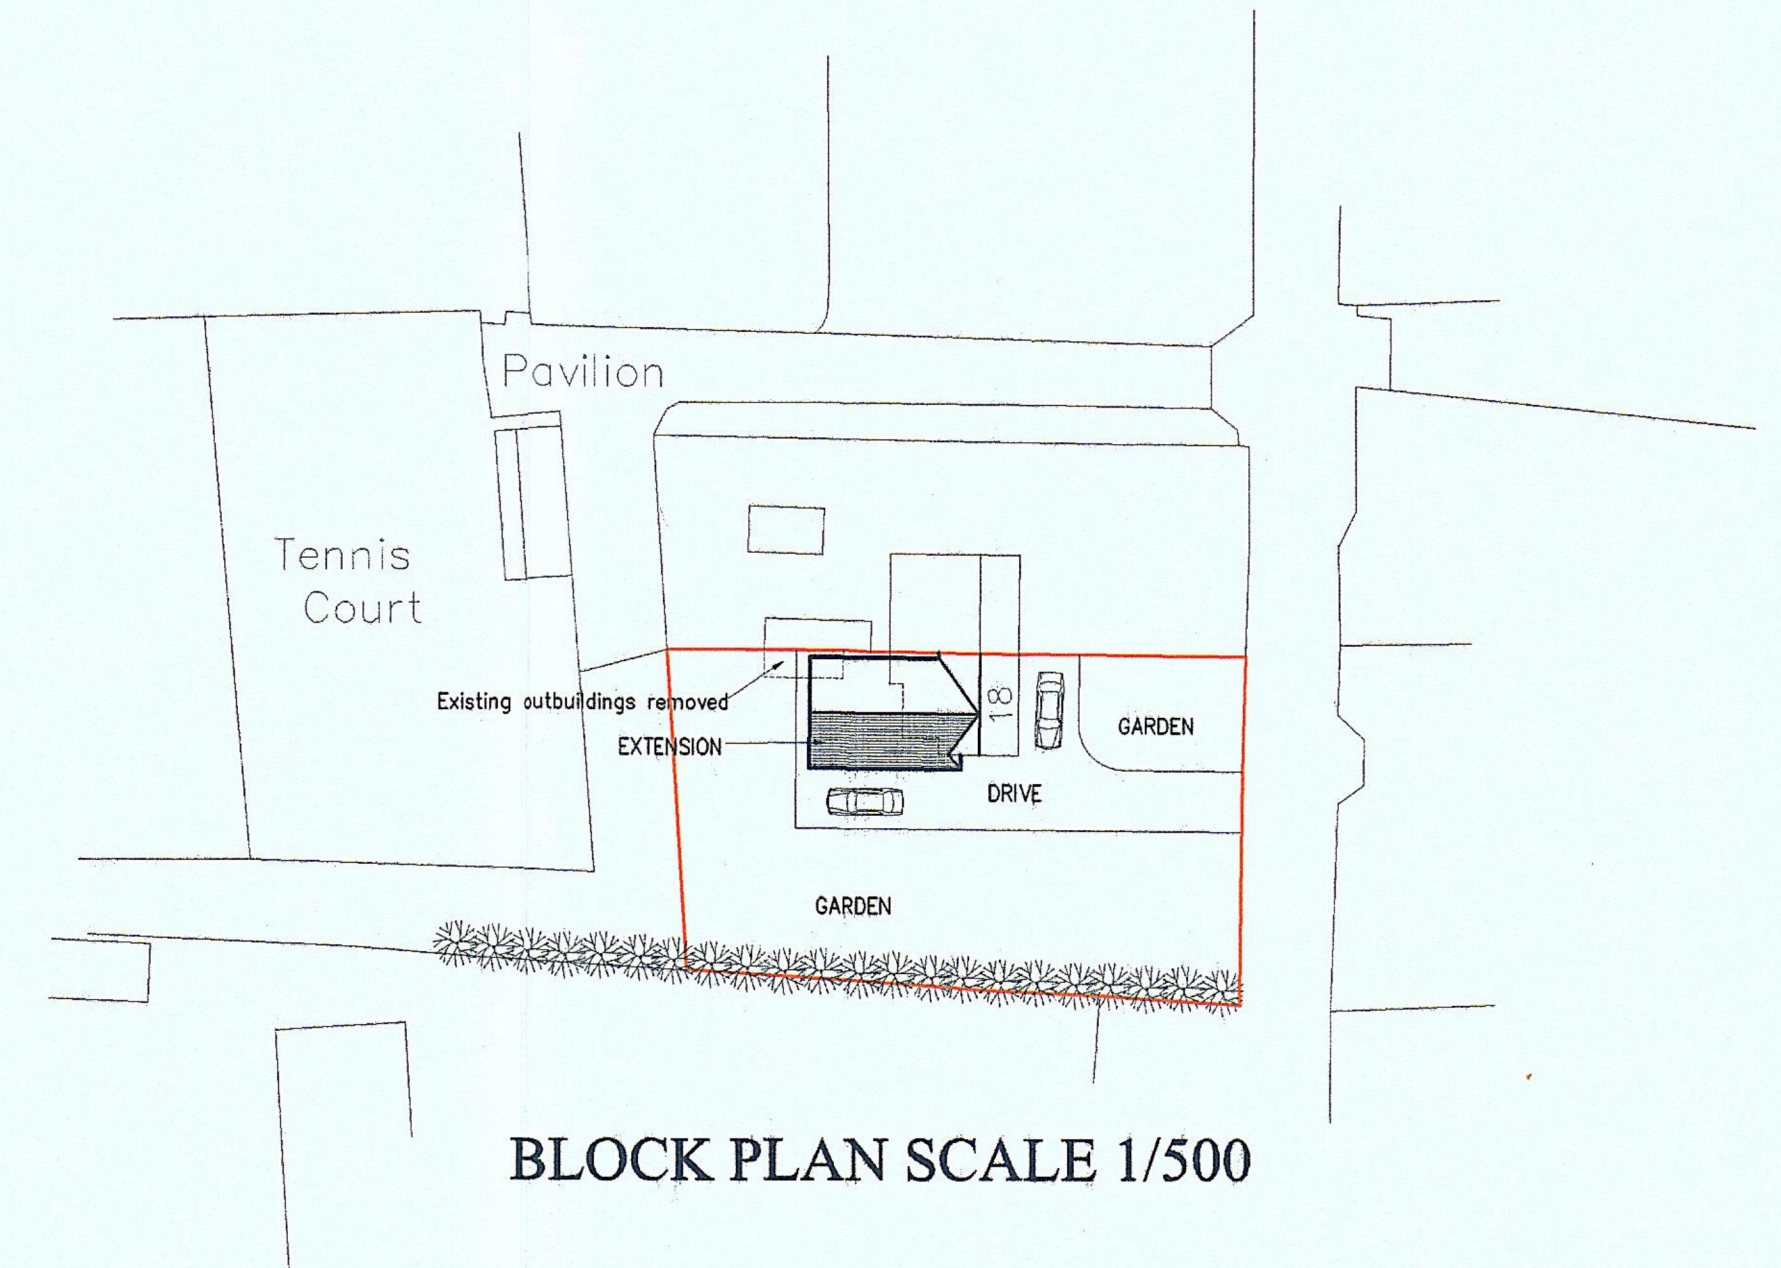


BLOCK PLAN SCALE 1/500

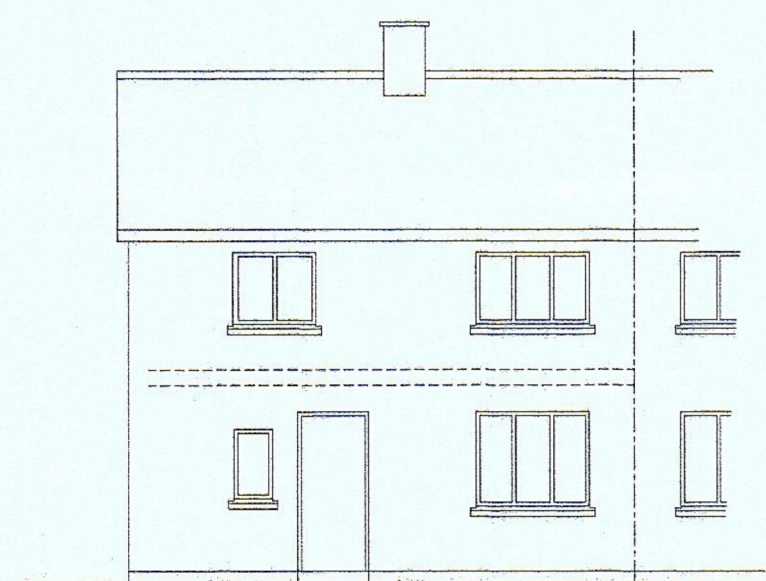


Existing Front Elevation

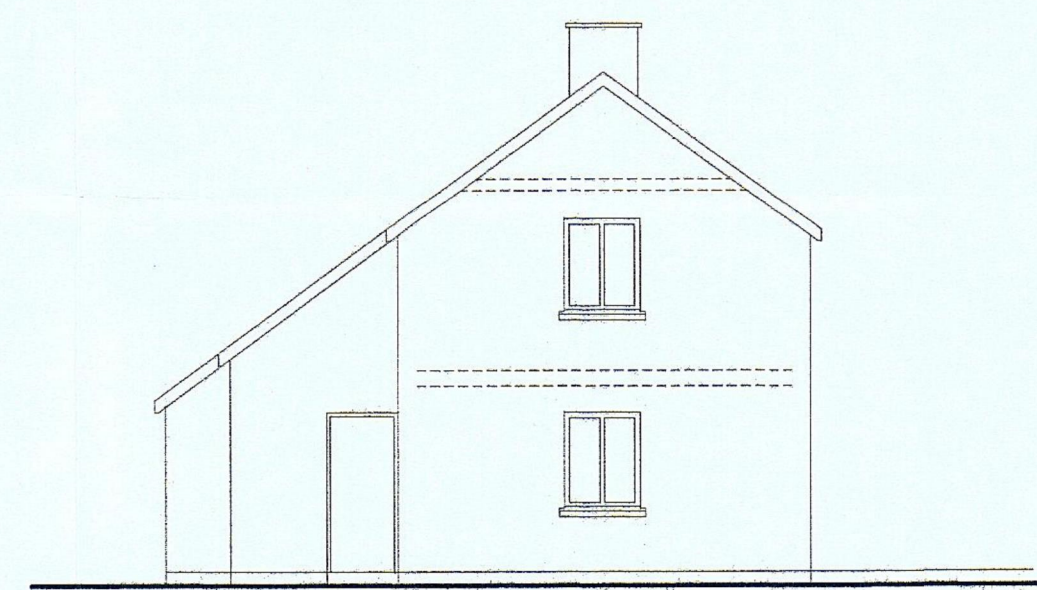


Existing Side Elevation

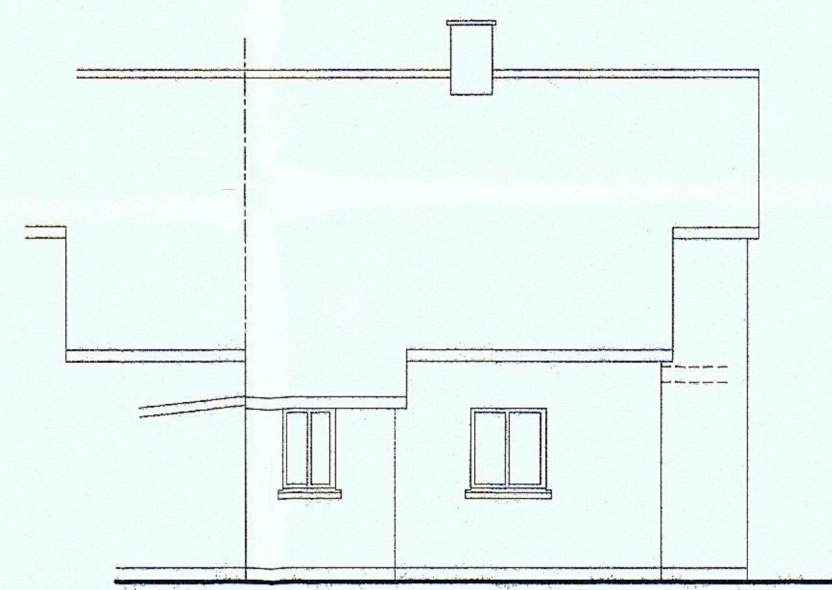


Existing Rear Elevation

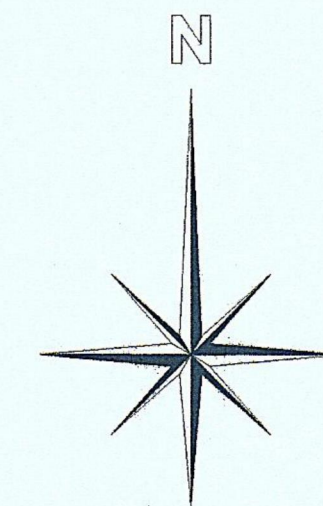


LOCATION MAP SCALE 1/2500

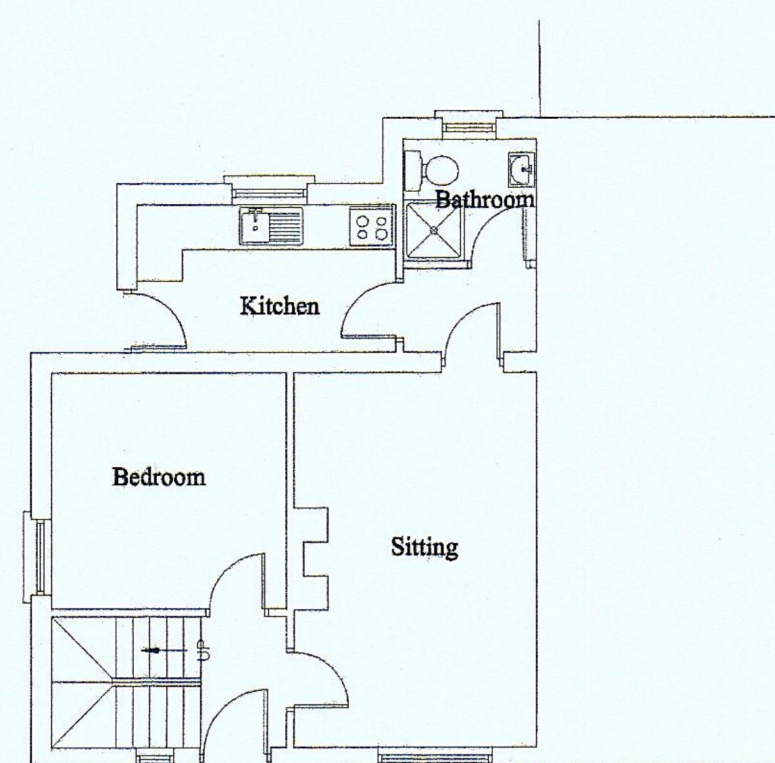


Existing Ground Floor Plan

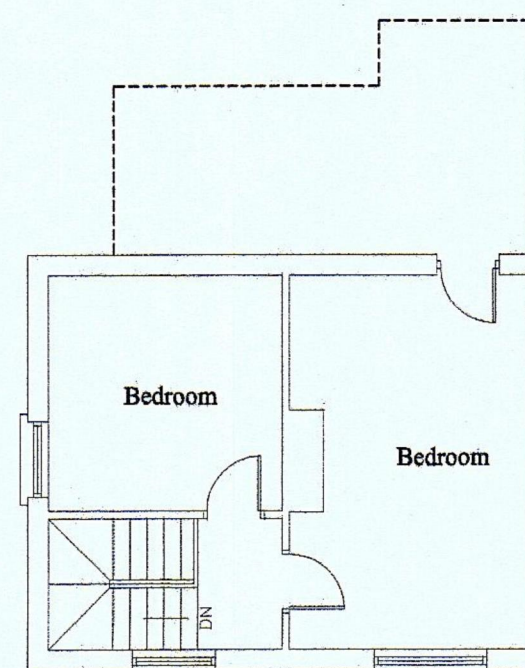


Existing First Floor Plan

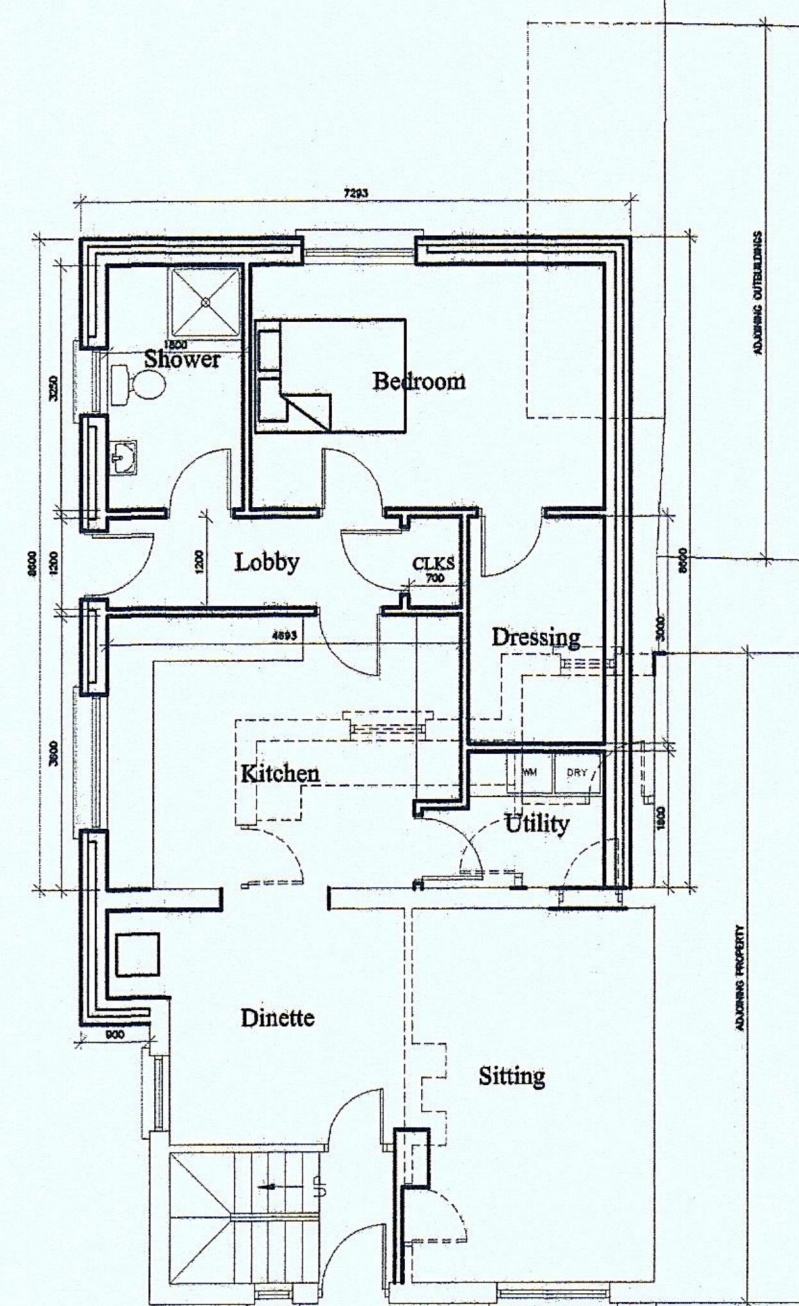

Proposed Ground Floor Plan

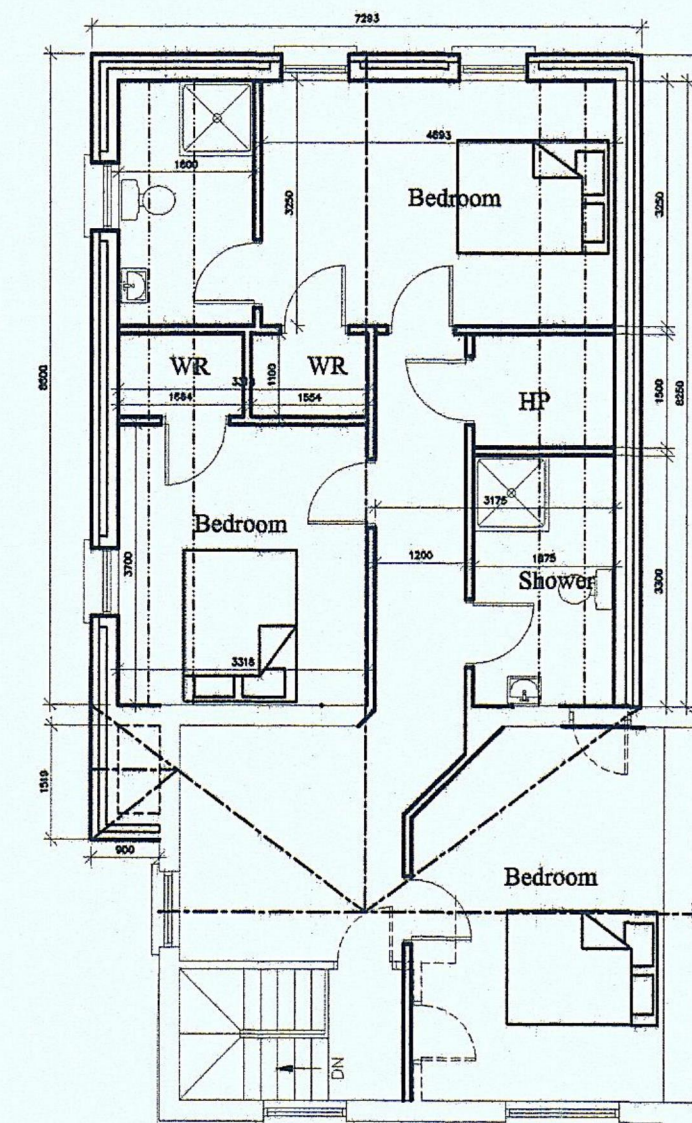

Proposed First Floor Plan

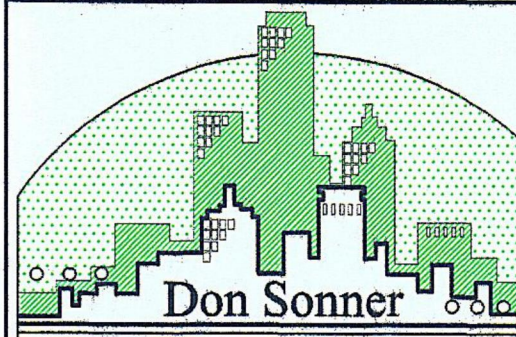 <p><b>Don Sonner</b></p> <p>Project PROPOSED EXTENSION TO DWELLING</p> <p>Address 18 ST JEANS COTTAGES, COOKSTOWN</p> <p>26a St Jeans Cottages, Cookstown BT80 8DQ Tel: 028 867 69654 Mob: 07818084587 Web Site: www.donsonner.com E-mail: don.sonner@btinternet.com</p>	Client Mr MEASTWOOD
	Drawing No.: 002
	Scale: 1/100 or as indicated
	Date: OCT 2015
	Amendments: