




REAR ELEVATION scale 1:100




FRONT ELEVATION scale 1:100

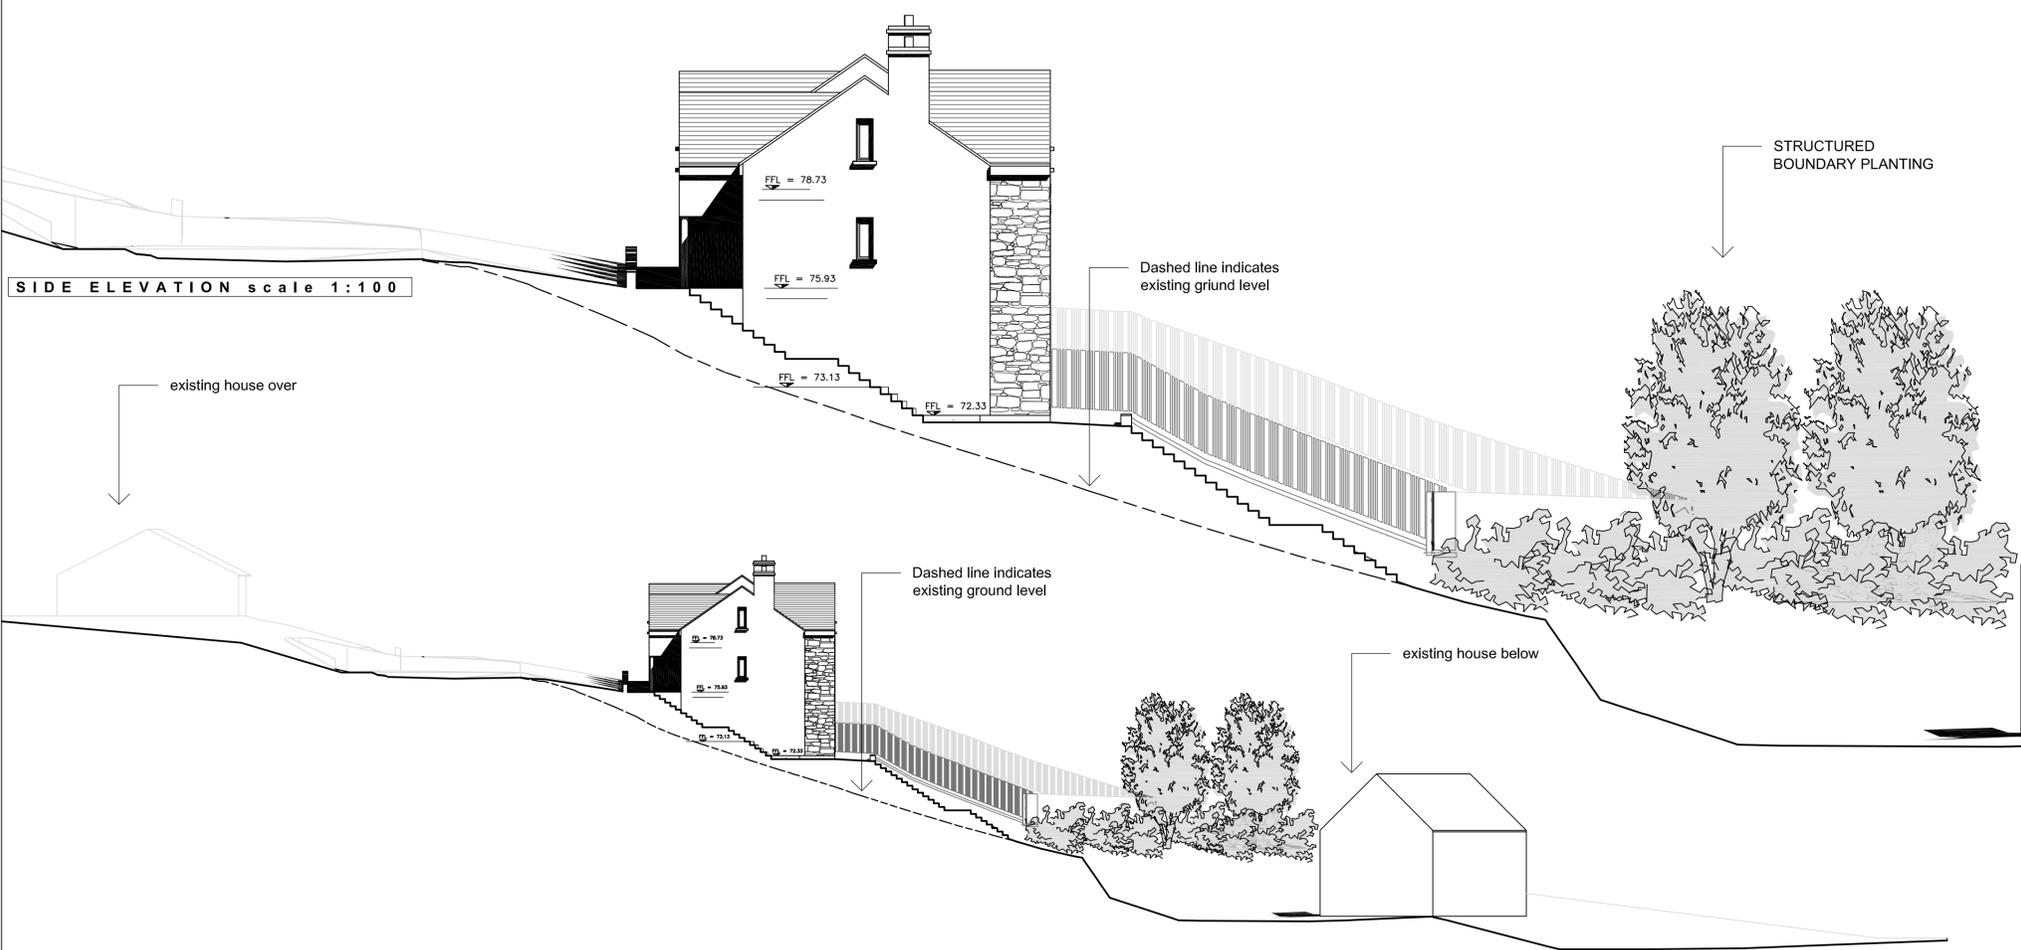

SIDE ELEVATION scale 1:100

SIDE ELEVATION scale 1:200

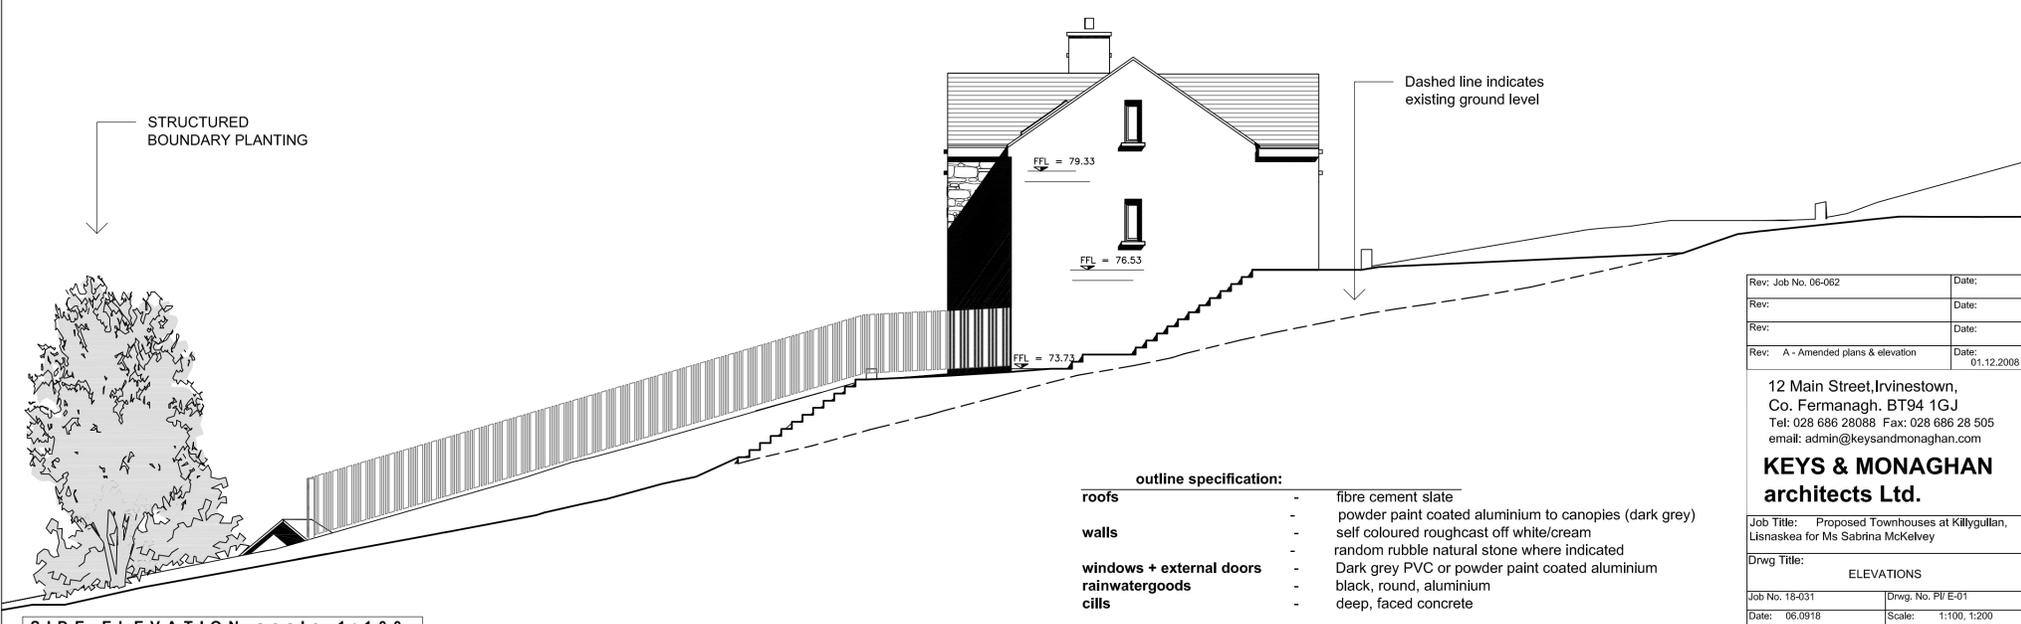

SIDE ELEVATION scale 1:100

- outline specification:**
- roofs** - fibre cement slate
 - powder paint coated aluminium to canopies (dark grey)
 - walls** - self coloured roughcast off white/cream
 - random rubble natural stone where indicated
 - windows + external doors** - Dark grey PVC or powder paint coated aluminium
 - rainwatergoods** - black, round, aluminium
 - cills** - deep, faced concrete

Rev: Job No. 06-062	Date:
Rev:	Date:
Rev:	Date:
Rev: A - Amended plans & elevation	Date: 01.12.2008

12 Main Street, Irvinestown,
Co. Fermanagh, BT94 1GJ
Tel: 028 686 28088 Fax: 028 686 28 505
email: admin@keysandmonaghan.com

KEYS & MONAGHAN
architects Ltd.

Job Title: Proposed Townhouses at Killygullan,
Lisnaskea for Ms Sabrina McKelvey

Drwg Title: ELEVATIONS

Job No. 18-031	Drwg. No. P/E-01
Date: 06.0918	Scale: 1:100, 1:200
Revisions:	Drawn by: KR

© Copyright.