



FLOOR PLAN SCALE 1:50

GARAGE PLAN TO BE READ IN CONJUNCTION WITH DWELLING PLANS AND DETAILS THEREIN


FINISHES
 ROOF:-BLUE/BLACK FLAT CONCRETE TILES
 WALLS:-WHITE WETDASH
 WINDOWS:-WHITE DOUBLE GLAZED UPVC

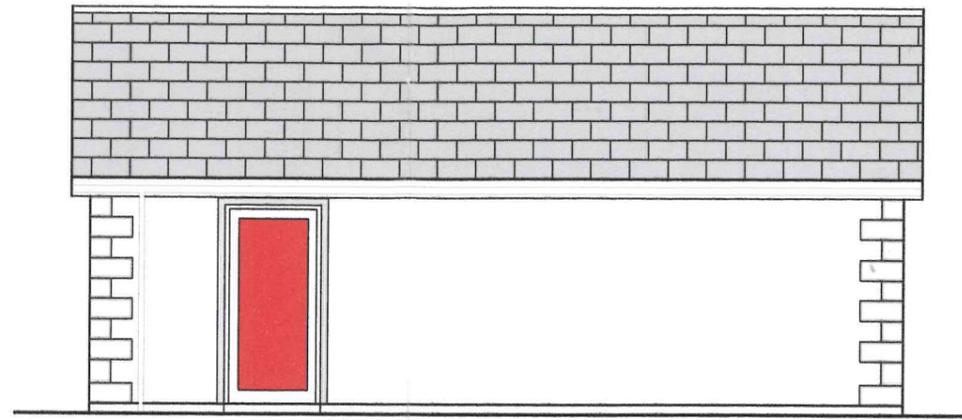

SIDE ELEVATION SCALE 1:75

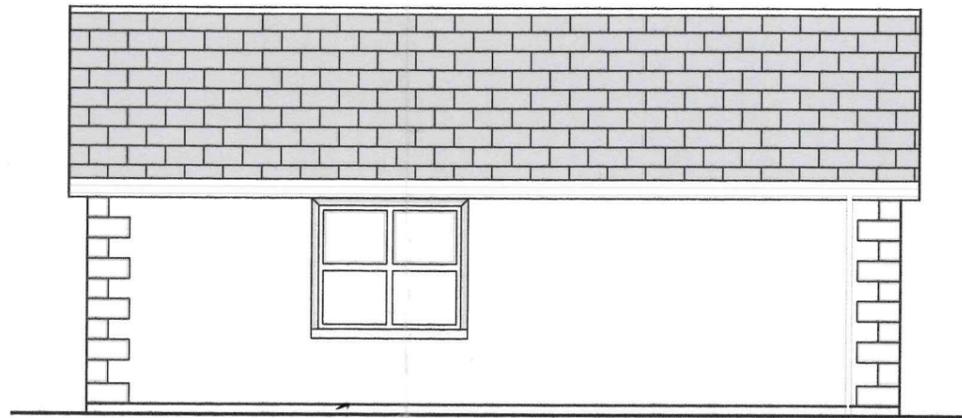


SIDE ELEVATION SCALE 1:75

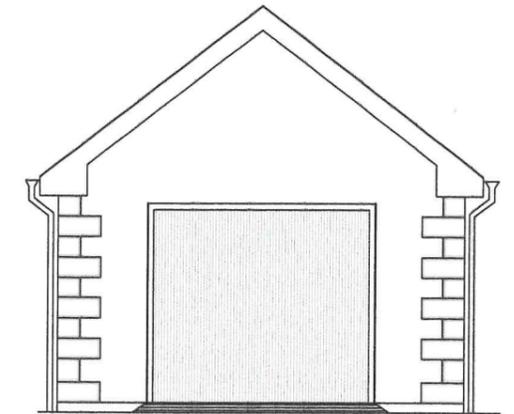

FRONT ELEVATION SCALE 1:75



REAR ELEVATION SCALE 1:75

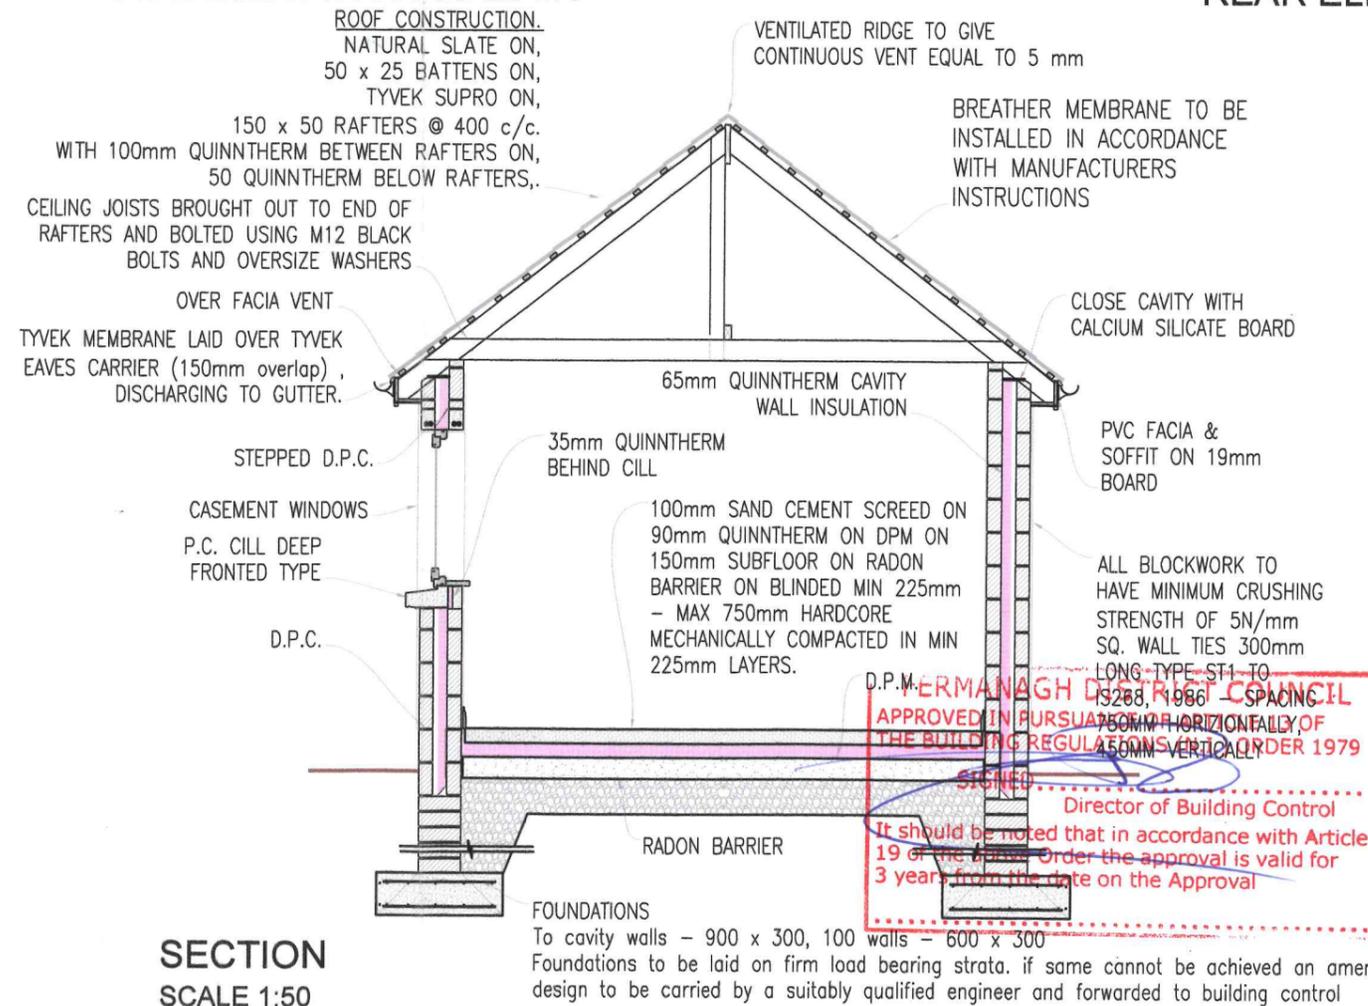

SECTION SCALE 1:50

Rev	Date	Description
ALL DIMENSIONS TO BE CHECKED ON SITE **DO NOT SCALE, USE WRITTEN DIMENSIONS ONLY**		
<p>JOHN O'BRIEN M.C.I.O.B. ARCHITECTURAL CONSULTANTS 'Ardvama', Bellanaleck, Co. Fermanagh, N. Ireland. BT92 2BZ. Telephone / Fax 028 66348455 e-mail - obriendesign@btinternet.com</p>		
Client: KEN AND CHRISTINE CRAWFORD		
Project Title: NEW DWELLING AT GRANSNAGH BIG, CULKEE ENNISKILLEN CO. FERMANAGH		
Drawing Title: GARAGE DETAILS		
Drawing Status: PRELIMINARY		
Scale: AS SHOWN	Date: JAN 10	Drawing No. 003
© THE DRAWING IS COPYRIGHT AND MUST NOT BE REPRODUCED OR COPIED WITHOUT PERMISSION OF JOHN O'BRIEN ARCHITECTURAL CONSULTANTS		