


Drawing
 Number... **04** ...

Planning Service

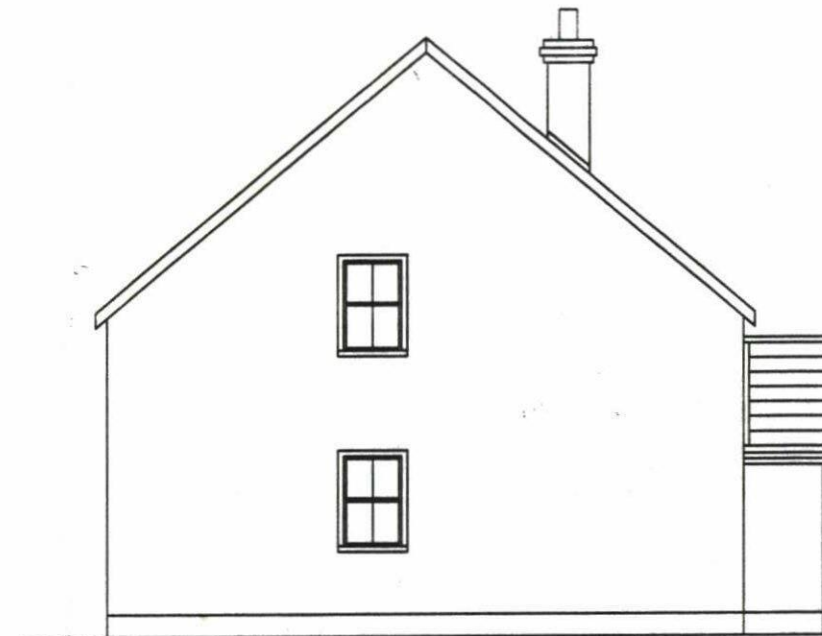

Side Elevation



Side Elevation

Planning (N.I.) Order 1991
 Omagh Division
 Enniskillen Sub-Office
 Team 12

GRANTED

Subject to Conditions (if any)
 as set out on

Decision form No... **L2004/0611RM** ...
 Date... **24/03/04** ...

EXTERNAL FINISHES: PLAIN BLACK TILES OR SLATES TO ROOF
 GREY ROUGHCAST TO WALLS, WHITE PVC WINDOWS HARDWOOD
 DOORS, CONT. ALUM. RAINGOODS

L / 2004 / 0611

DEPT. OF THE
 ENVIRONMENT (N.I.)

30 MAR 2004

PLANNING SERVICE
 ENNISKILLEN SUB-DIVISION



Front Elevation



Rear Elevation

Paul McCrum
 Architectural Design
 The Buttermarket
 Enniskillen
 tel: 02866 320310

Client
 Scale 1:100 Dwg. No. 01

Project
 DERRYKERRIB