

DWELLING A SHOWN ON PHOTO-MONTAGE AERIAL VIEW, FOR CONTEXT




LA03 / 2021 / 0239

This copy has been made by or with the authority of Antrim and Newtownabbey Borough Council pursuant to Section 47 of the Copyright Designs and Patent Act 1988. Unless the Act provides a relevant exception to copyright the copy must not be copied without the prior permission of the Council.

The **GARAGE** is located to the rear of No.3 Bourlon

Road, very much in keeping with the existing pattern of development. Every house on this portion of the street has a large garage, out-building or other structure located to the rear of the dwellings (see aerial view).

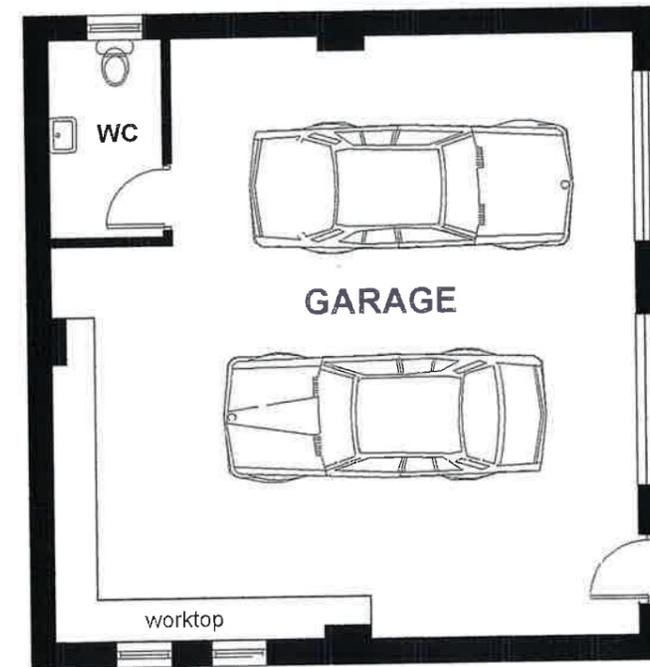

Planning Section
RECEIVED
16 SEP 2021
File No.

GARAGE
FLOOR PLAN

LA03 / 2021 / 0239

Drawing
Number.....10.....



12 NOVARA PARK ANTRIM BT41 1PA
Tel: (028) 944 88 258
Mob: 0781 586 2541
email: info@bigdesignarchitecture.com

DRAWING TITLE
GARAGE: FLOOR PLAN

SCALE 1:100
DATE Mar' 2021
CHECKED AK
DRAWN AK

DRAWING No:
2029/ PA.04(a)