




FRONT ELEVATION

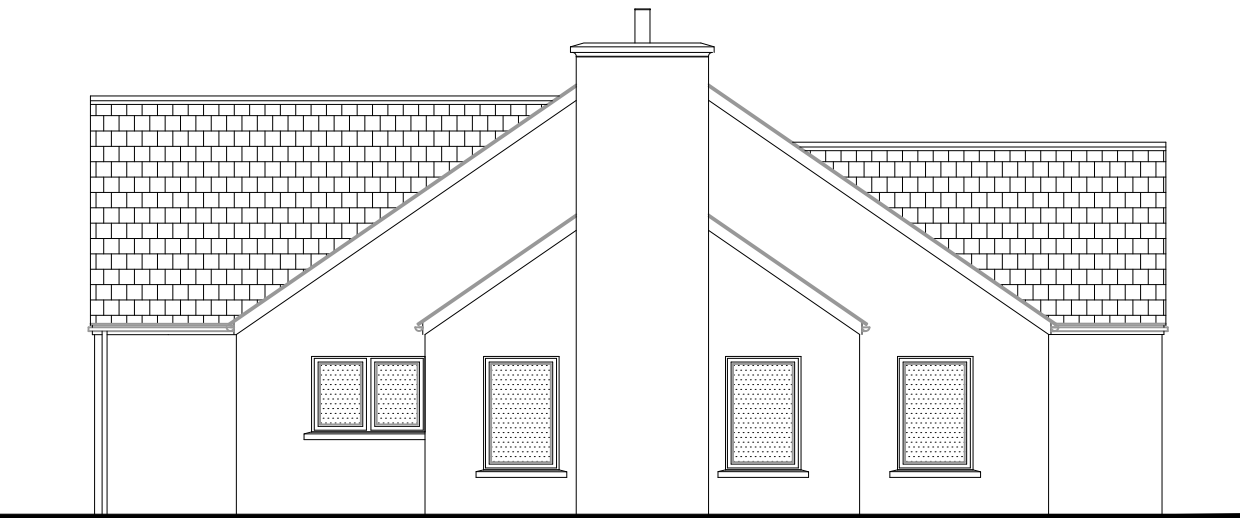


SIDE ELEVATION

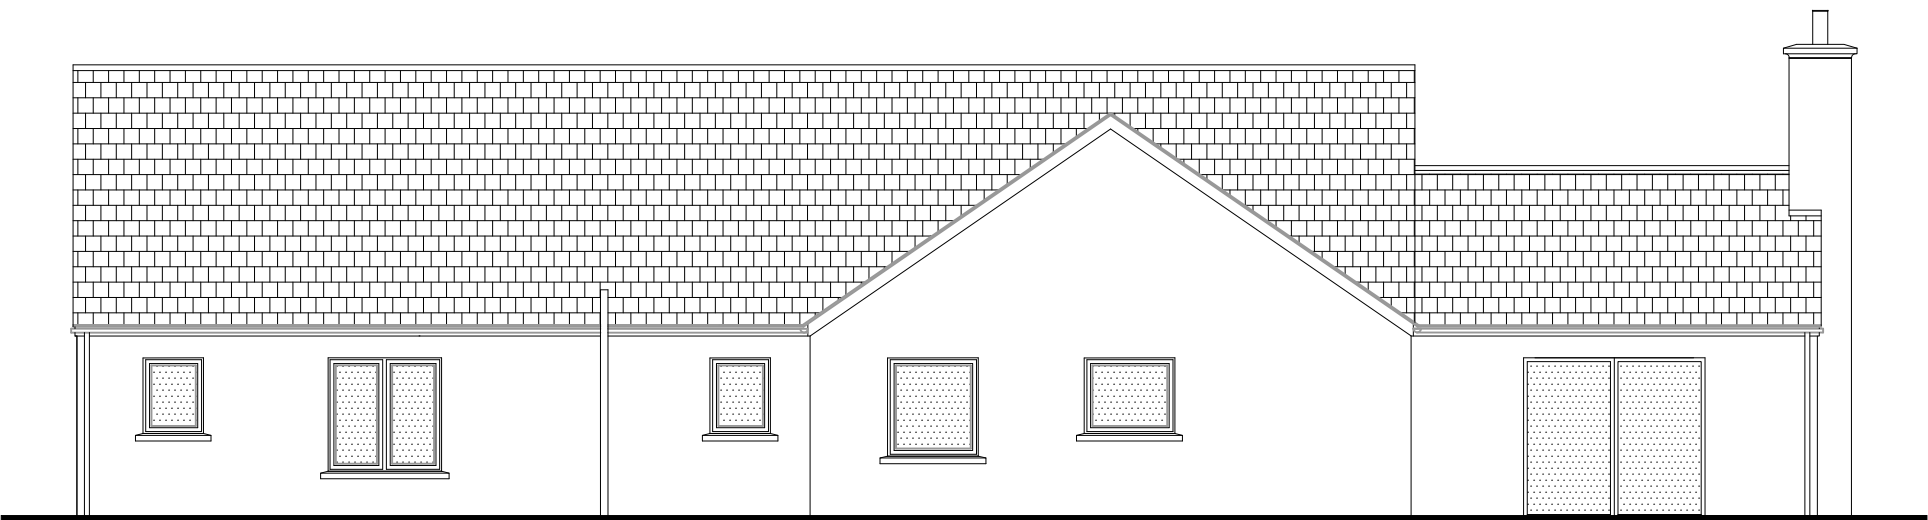

REAR ELEVATION

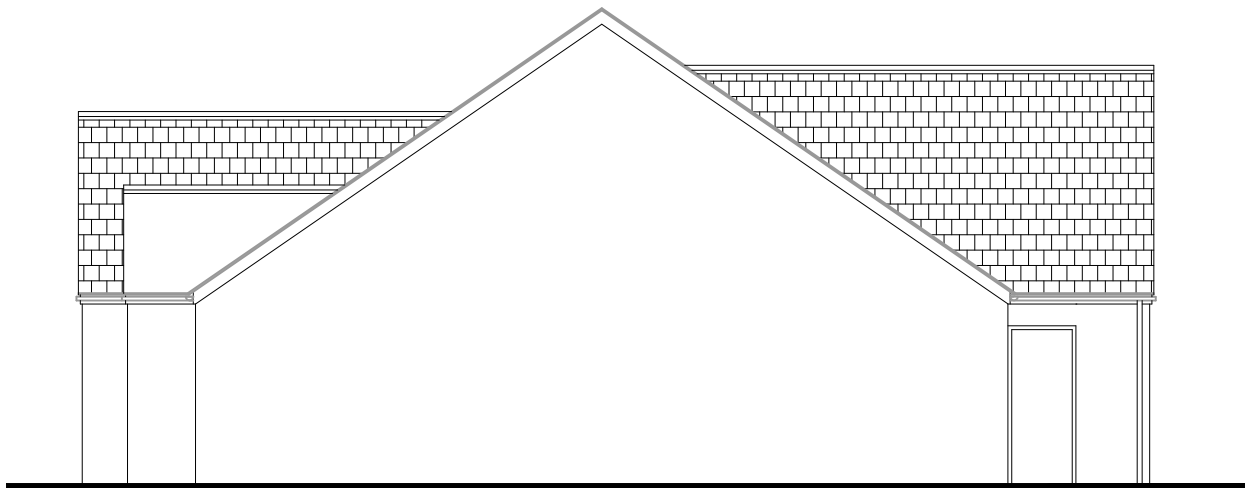

SIDE ELEVATION

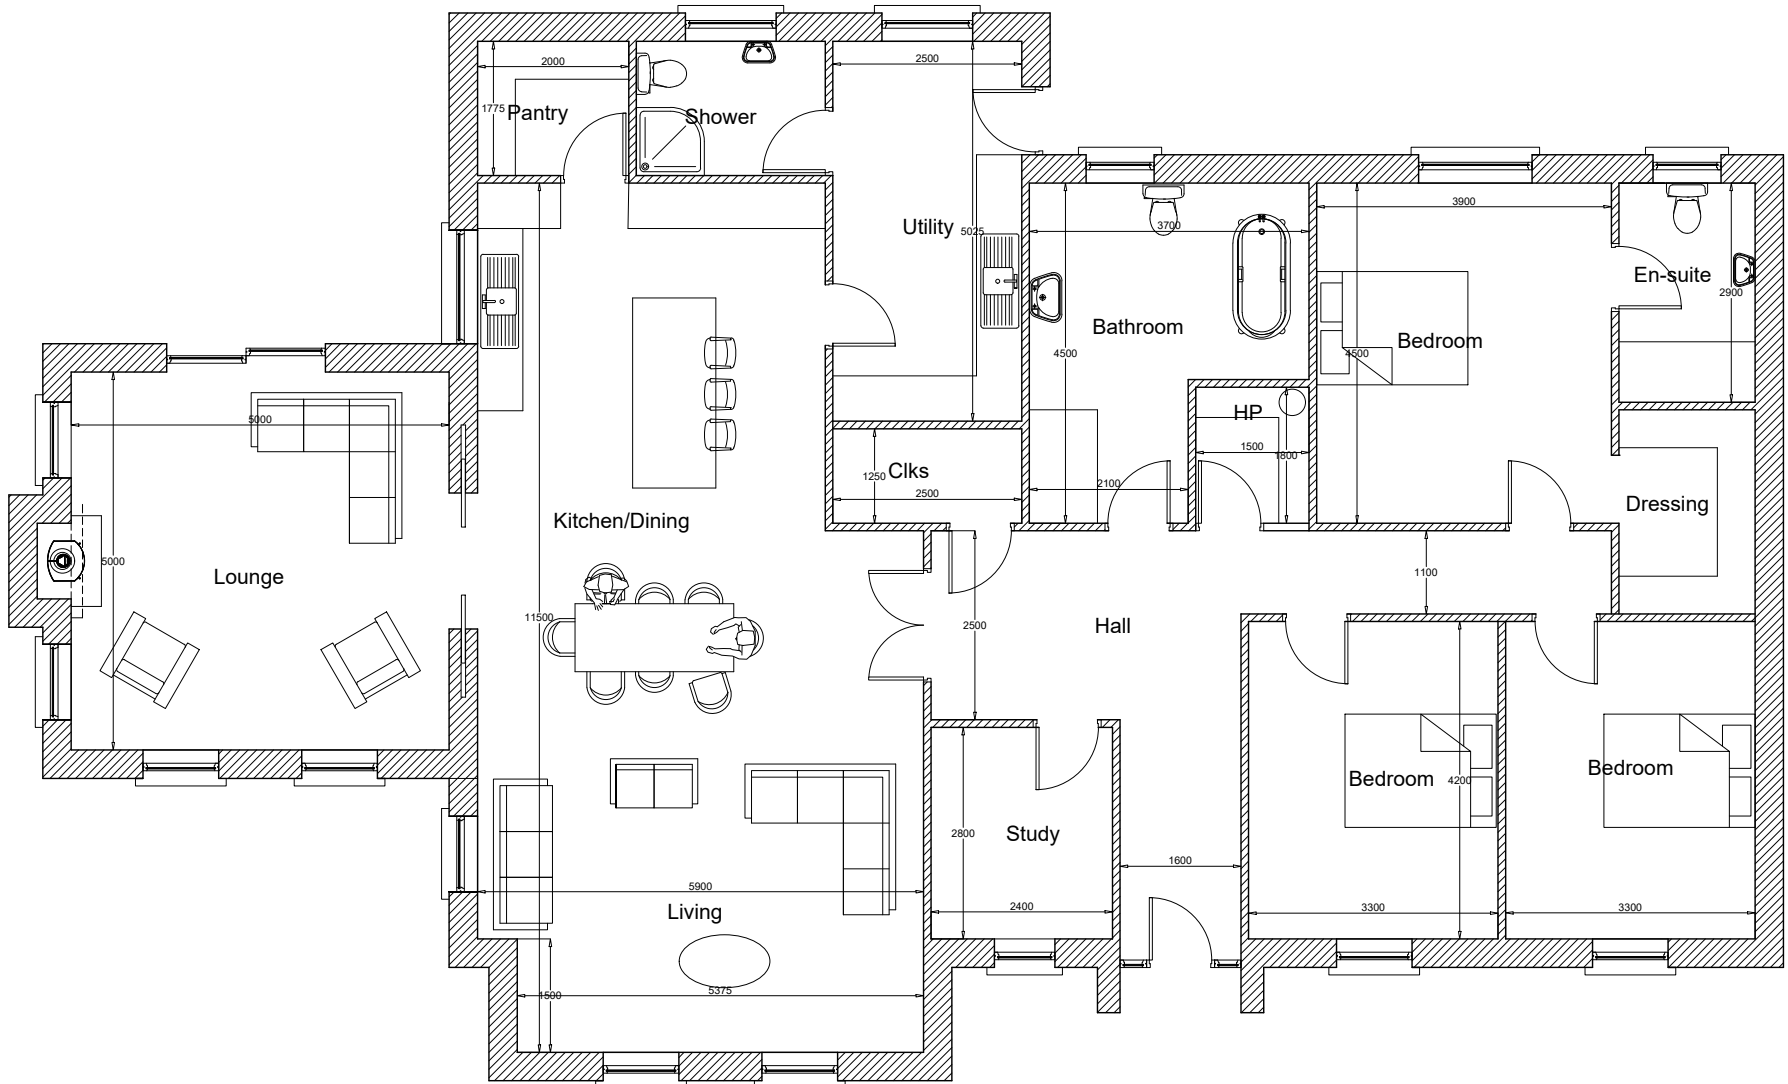

FLOOR PLAN

EXTERNAL FINISHES:
Roof: Black tiles
Walls: White smooth render
Rainwater: Black u.p.v.c.
Windows: Charcoal grey double glazed (aluminium to front
& patio doors, u.p.v.c elsewhere)
Doors: Black u.p.v.c.

Rev:	Date:
Rev:	Date:
Rev:	Date:
Rev:	Date:

Robert Brown
Architectural Solutions Ltd
12 Derryhoney Road, Beagho,
Lisbellaw,
BT94 5DH
Tel: 028 66 387749
Email: rbdrawings@hotmail.co.uk

Job Title:
Proposed dwelling
At: Approx. 80m SE of 12 Eshmeen Lane,
Eshbane, Lisnaskea
For Mr. Rodney Williamson

Drwg Title:
Proposed Plan & Front Elevation

Job No.	2602	Drwg. No.	P-02
Date:	May 25	Scale:	1:100
Revisions	Drawn by:		
© Copyright.			