


All materials to comply with the current British Standards.
 All storm connections to be 150mm dia. pipe from lead plastic independent chamber to the connection with the main storm sewer.
 All trenches in roadways to be hand laid with Type 3 stone laid and compacted in accordance with the relevant edition of the Scottish Specification.
 All trench connections to be brought in at half channel.
 All existing boundary planting to be retained. Provide additional planting of shrubs along the boundaries and within site as shown to augment existing planting.
 All existing telegraph and electricity poles to be retained to rear of eight existing spurs.
 All work is to be carried out to Standard Specification for Water and Sewerage Schemes of Scottish Development Department and the DCE(N) 3 Edition.

SITE LAYOUT PLAN (1:500)

- LEGEND:-**
- 19.08 Existing Levels
 - 19.70 Proposed Levels
 - Public Foul Sewer
 - Public Storm Sewer
 - New 'Escalator' boundary hedging
 - Planning approved housing development under construction

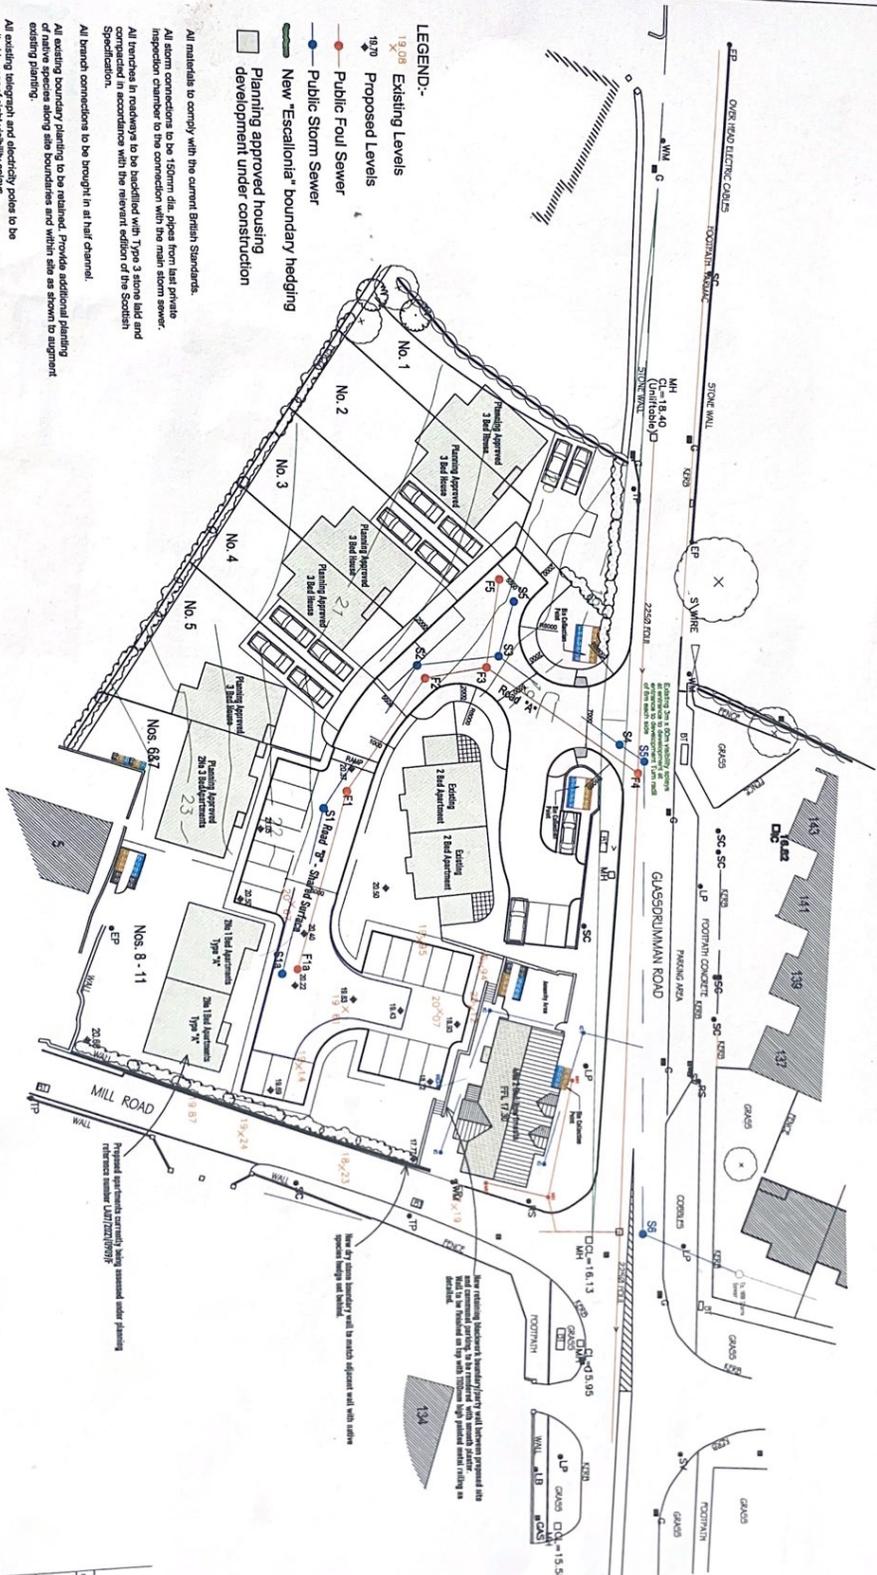

NO.	REVISION	DATE
1	As shown	

LJAM MILLING
 ARCHITECTURAL DESIGN
 40 Corporation Road, Glasgow, G4 7LW
 T: 0141 204 2411 F: 0141 204 2412
 www.ljamilling.com

Project: Housing Development
 138 Glassgolumman Road, Kilmoryton
 City, Dumfries, G17 4LZ

Client: **NDLC Limited**
 1387 8 AJ
 50 High Street
 Glasgow, G1 1JH

Date: September 2023
 Drawing No: **001**
 Site Layout Plan