


COPYRIGHT STATEMENT

Except as otherwise permitted under the Copyright Designs and Patents Act 1988 this map may only be reproduced, stored or transmitted in any form or by any means, with the permission of Land & Property Services.

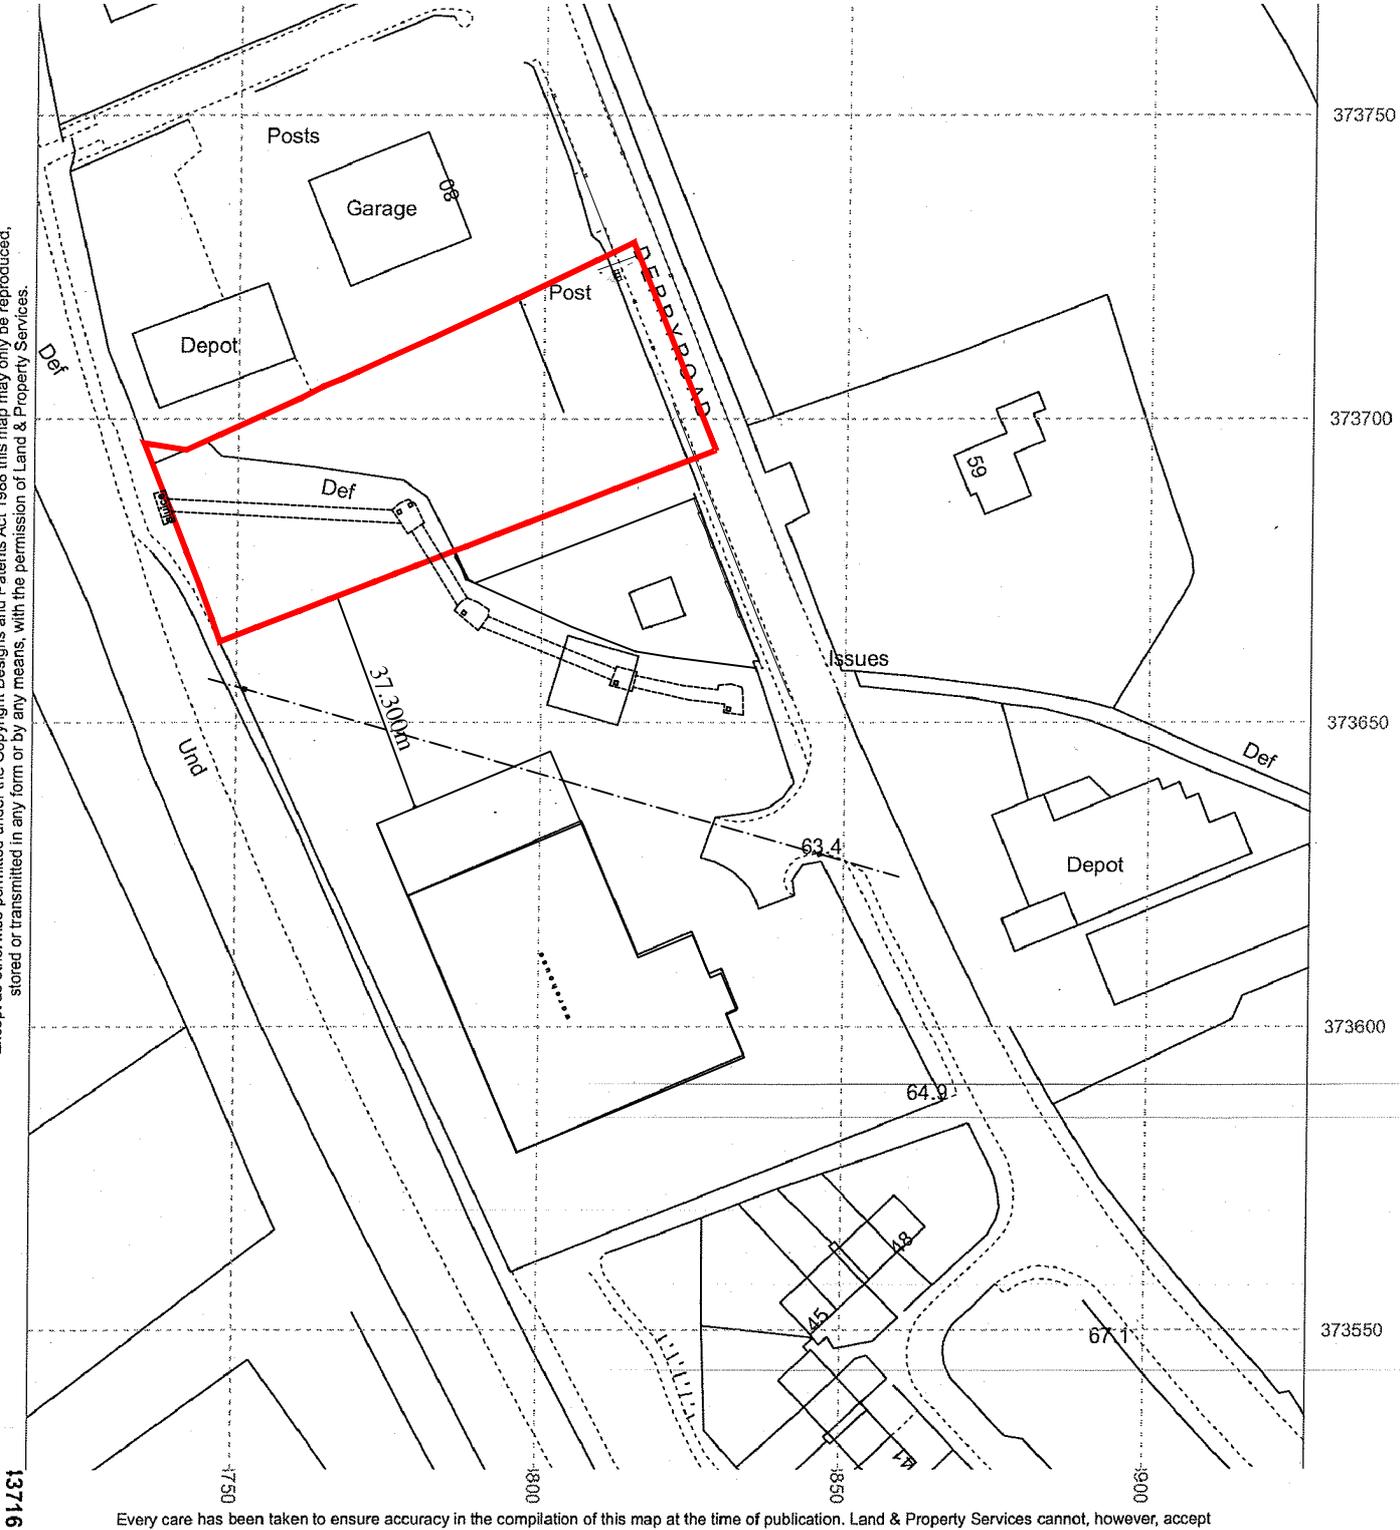


Every care has been taken to ensure accuracy in the compilation of this map at the time of publication. Land & Property Services cannot, however, accept responsibility for errors or omissions and when such are brought to our attention, the amendment of any future publication as appropriate shall be entirely at our discretion. Ordnance Survey of Northern Ireland and ACEmap® are registered Trademarks of Department of Finance and Personnel.

Licence / Permit No.

© Crown Copyright 2016

McCANN

ARCHITECTURE

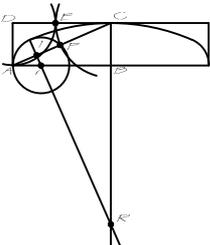

CLIENT

AFT (LIQUOR) STORES.

PROJECT

Site at
DERRY ROAD,
OMAGH.

Proj. No.

A37/2216/1

Scale

1:1250

Date

October 2017

Drawn by

E.J. McCann

Checked by

Revisions

Location Map

From O.S. Plan 120-16 SW

CASTLETOWN FINITONA Co. TYRONE, BT78 2BX
TELE / FAX 028 82841662
E-MAIL: mccann.architecture@btinternet.com