


3 Planning Office
RECEIVED
2 SEP 2024
File No.....

Mid Ulster District Council
Drawing
Number..... 01

Planning Act
(NI) 2011
Mid Ulster
District Council
GRANTED
For the reasons set out on
LA09/2024/1145/O
Decision form No.....
2 Date 31.03.2025

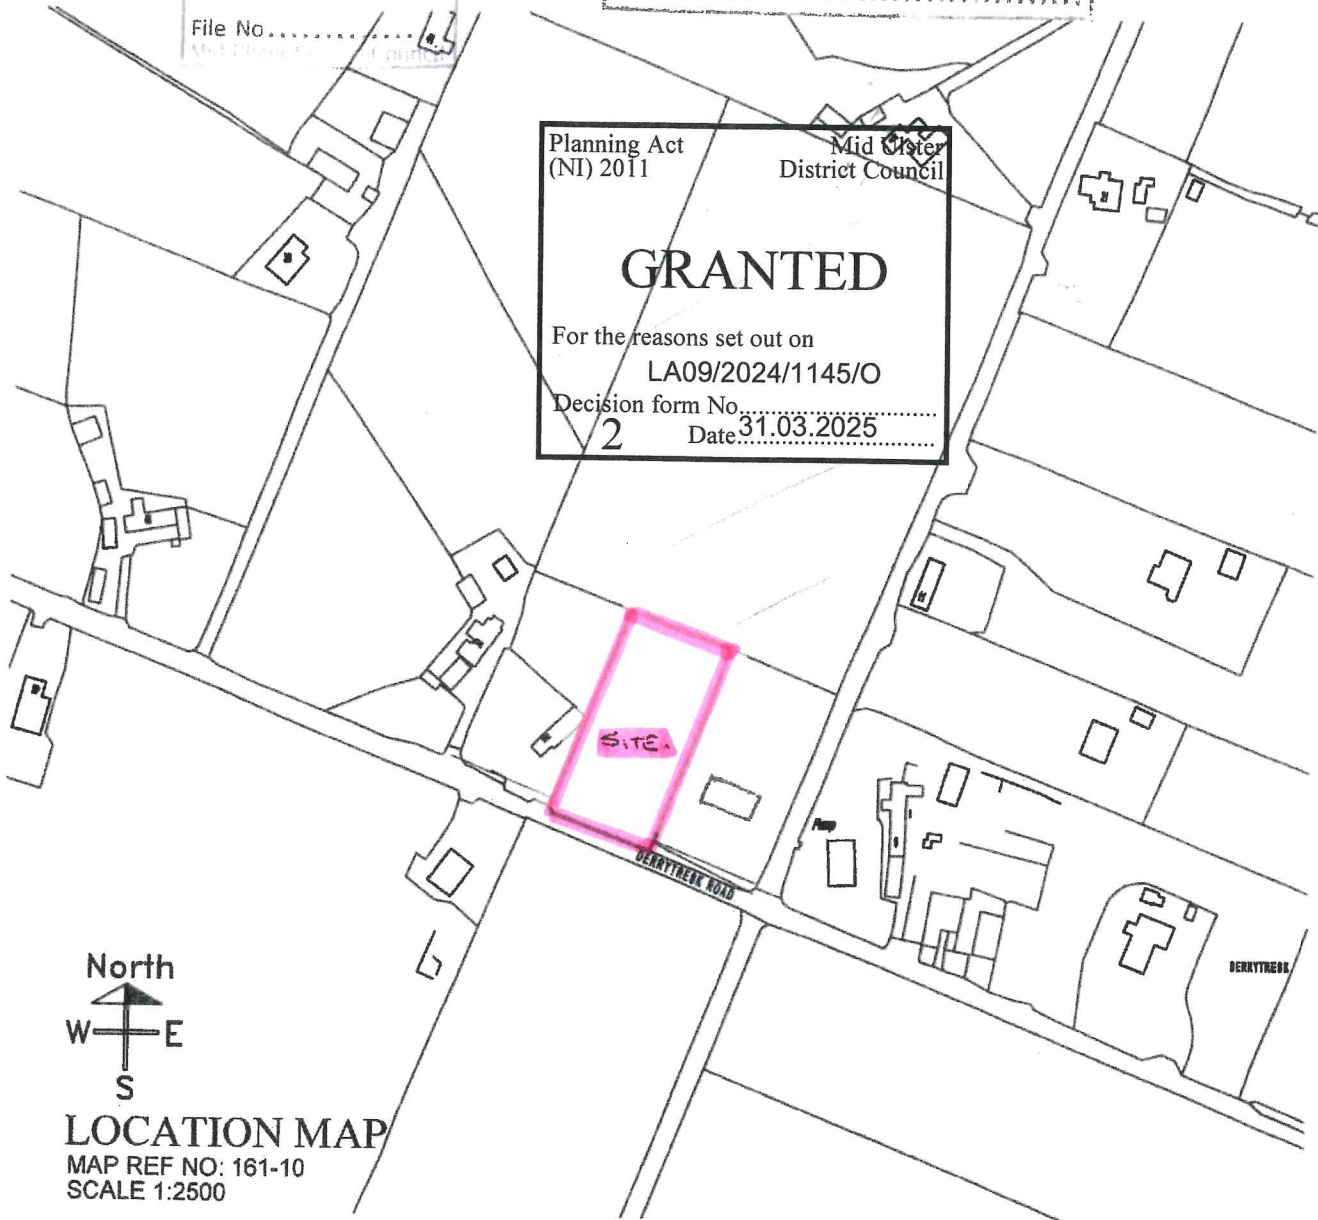

| | | | |
|---|--------------|------------------|---|
| A0 | | For Approval | 18/09/2024 |
| rev. | description: | | date: |
| job title: PROPOSED IN-FILL SITE FOR DWELLING ADJACENT TO 31 DERRYTRESK ROAD, COALISLAND. | | | |
| drawing title: LOCATION MAP MAP REF NO: 161-10 | | | |
| client: MR | | scale: 1:2500 | issue type: D= draft C= construction A=for approval F= as built B= tender L= legal |
| drawing no: JA1321/101/A0 | | checked: DON | drawn: PL |

MCKEOWN & SHIELDS Associates Ltd.

McKeown & Shields Associates Ltd.
Architectural & Civil Engineering Consultants
1 Annagher Road, Coalisland
Co. Tyrone BT71 4NE.
Tel: 028 87740746
Fax: 028 87747475
E-MAIL: info@mckeownandshields.com