

For Sale

33 The Diamond, Portstewart, BT55 7AQ

Asking Price **£190,000**



Property Overview

- Two Ground Floor retail units / offices and First Floor Apartment
- Unit 1 - 35 sq m / 377 sq ft
- Unit 2 - 27 sq m / 291 sq ft
- Town centre location just off Coleraine Road
- Rates: The assessment for the year 2018/2019 is TBC
- EPC Rating - TBC

33 The Diamond, Portstewart, BT55 7AQ

FLOOR PLANS



GROUND FLOOR



FIRST FLOOR


For illustrative purposes only. Not to scale.

Whilst every attempt has been made to ensure accuracy of the floor plan all measurements are approximate and no responsibility is taken for any error, omission or measurement.

MISREPRESENTATION CLAUSE: McAfee Portstewart, give notice to anyone who may read these particulars as follows:

1. The particulars are prepared for the guidance only for prospective purchaser. They are intended to give a fair overall description of the property but are not intended to constitute part of an offer or contract.
2. Any information contained herein (whether in the text, plans or photographs) is given in good faith but should not be relied upon as being a statement of representation or fact.
3. Nothing in these particulars shall be deemed to be a statement that the property is in good condition or otherwise nor that any services or facilities are in good working order.
4. The photographs appearing in these particulars show only certain parts of the property at the time when the photographs were taken. Certain aspects may be changed since the photographs were taken and it should not be assumed that the property remains precisely as displayed in the photographs. Furthermore, no assumptions should be made in respect of parts of the property which are not shown in the photographs.
5. Any areas, measurements or distances referred to herein are approximate only.
6. Where there is reference in the particulars to the fact that alterations have been carried out or that a particular use is made of any part of the property this is not intended to be a statement that any necessary planning, building regulations or other consents have been obtained and these matters must be verified by an intending purchaser.
7. Descriptions of the property are inevitably subjective and the descriptions contained herein are given in good faith as an opinion and not by way of statement of fact.
8. None of the systems or equipment in the property has been tested by McAfee Portstewart for Year 2000 Compliance and the Purchasers/ Lessees must make their own investigations.


33 The Diamond, Portstewart, BT55 7AQ

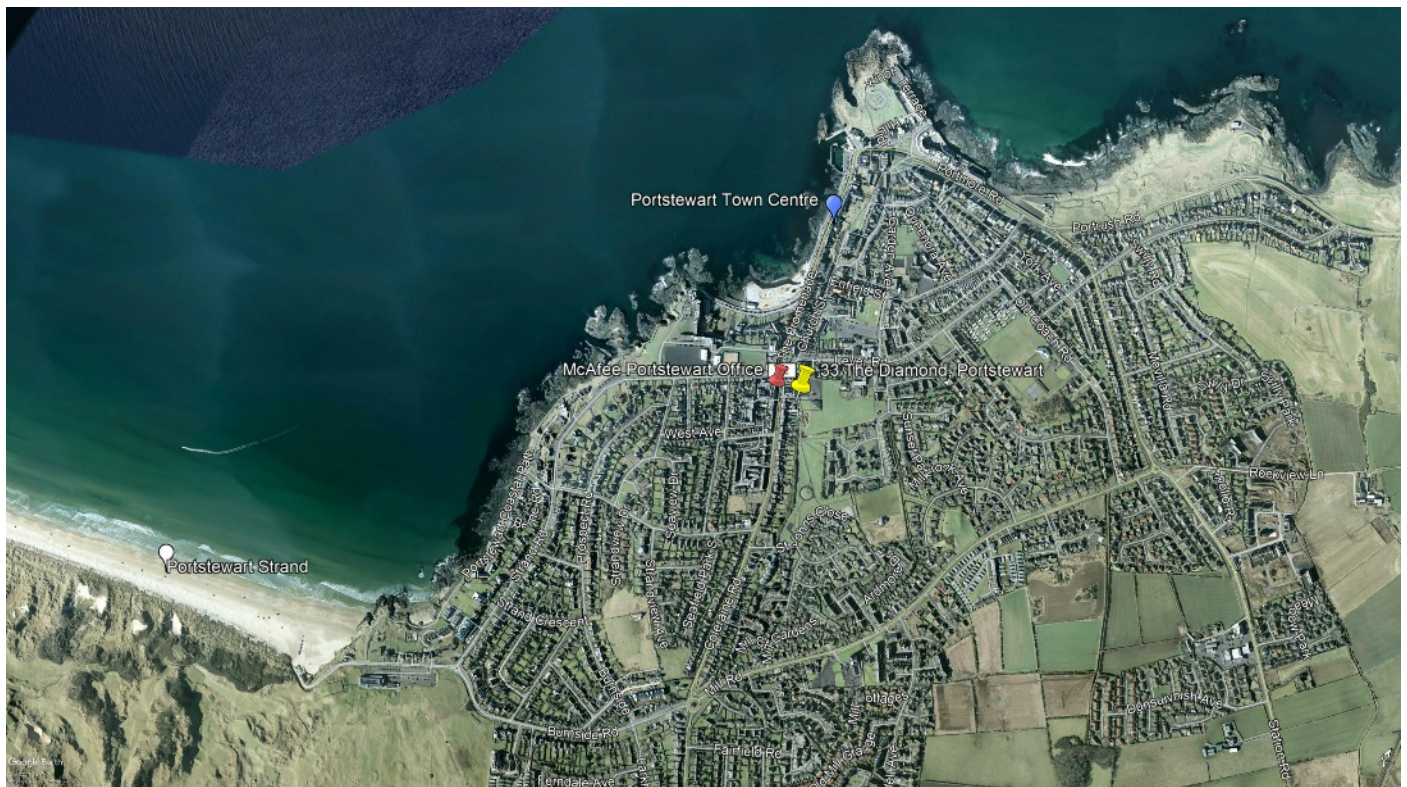

Property Location:

On approaching Portstewart along the Coleraine Road, just before the Diamond roundabout turn right at the side of the Spar supermarket and Unit 1 is situated on the right hand side

33 The Diamond, Portstewart, BT55 7AQ

Energy Efficiency Rating		
	Current	Potential
Very energy efficient - lower running costs		
(92-100) A		
(81-91) B		
(69-80) C		
(55-68) D		
(39-54) E		
(21-38) F		
(1-20) G		
Not energy efficient - higher running costs		
Northern Ireland		EU Directive 2002/91/EC 
Full EPC available on request		

OFFICE OPENING HOURS

Monday	09:00	-	17:30
Tuesday	09:00	-	17:30
Wednesday	09:00	-	17:30
Thursday	09:00	-	17:30
Friday	09:00	-	17:30
Saturday	09:30	-	12:30
Sunday	Closed		

WEBSITE AND E-MAIL

www.mcafeeproperties.co.uk
portstewart@mcafeeproperties.co.uk

PROPERTY REFERENCE
 PST1240 040918/RT

OUR OFFICE LOCATION



**FOLLOW US
ON FACEBOOK**

