


Location Map
Scale 1:1250




Crown Copyright
License No. 514

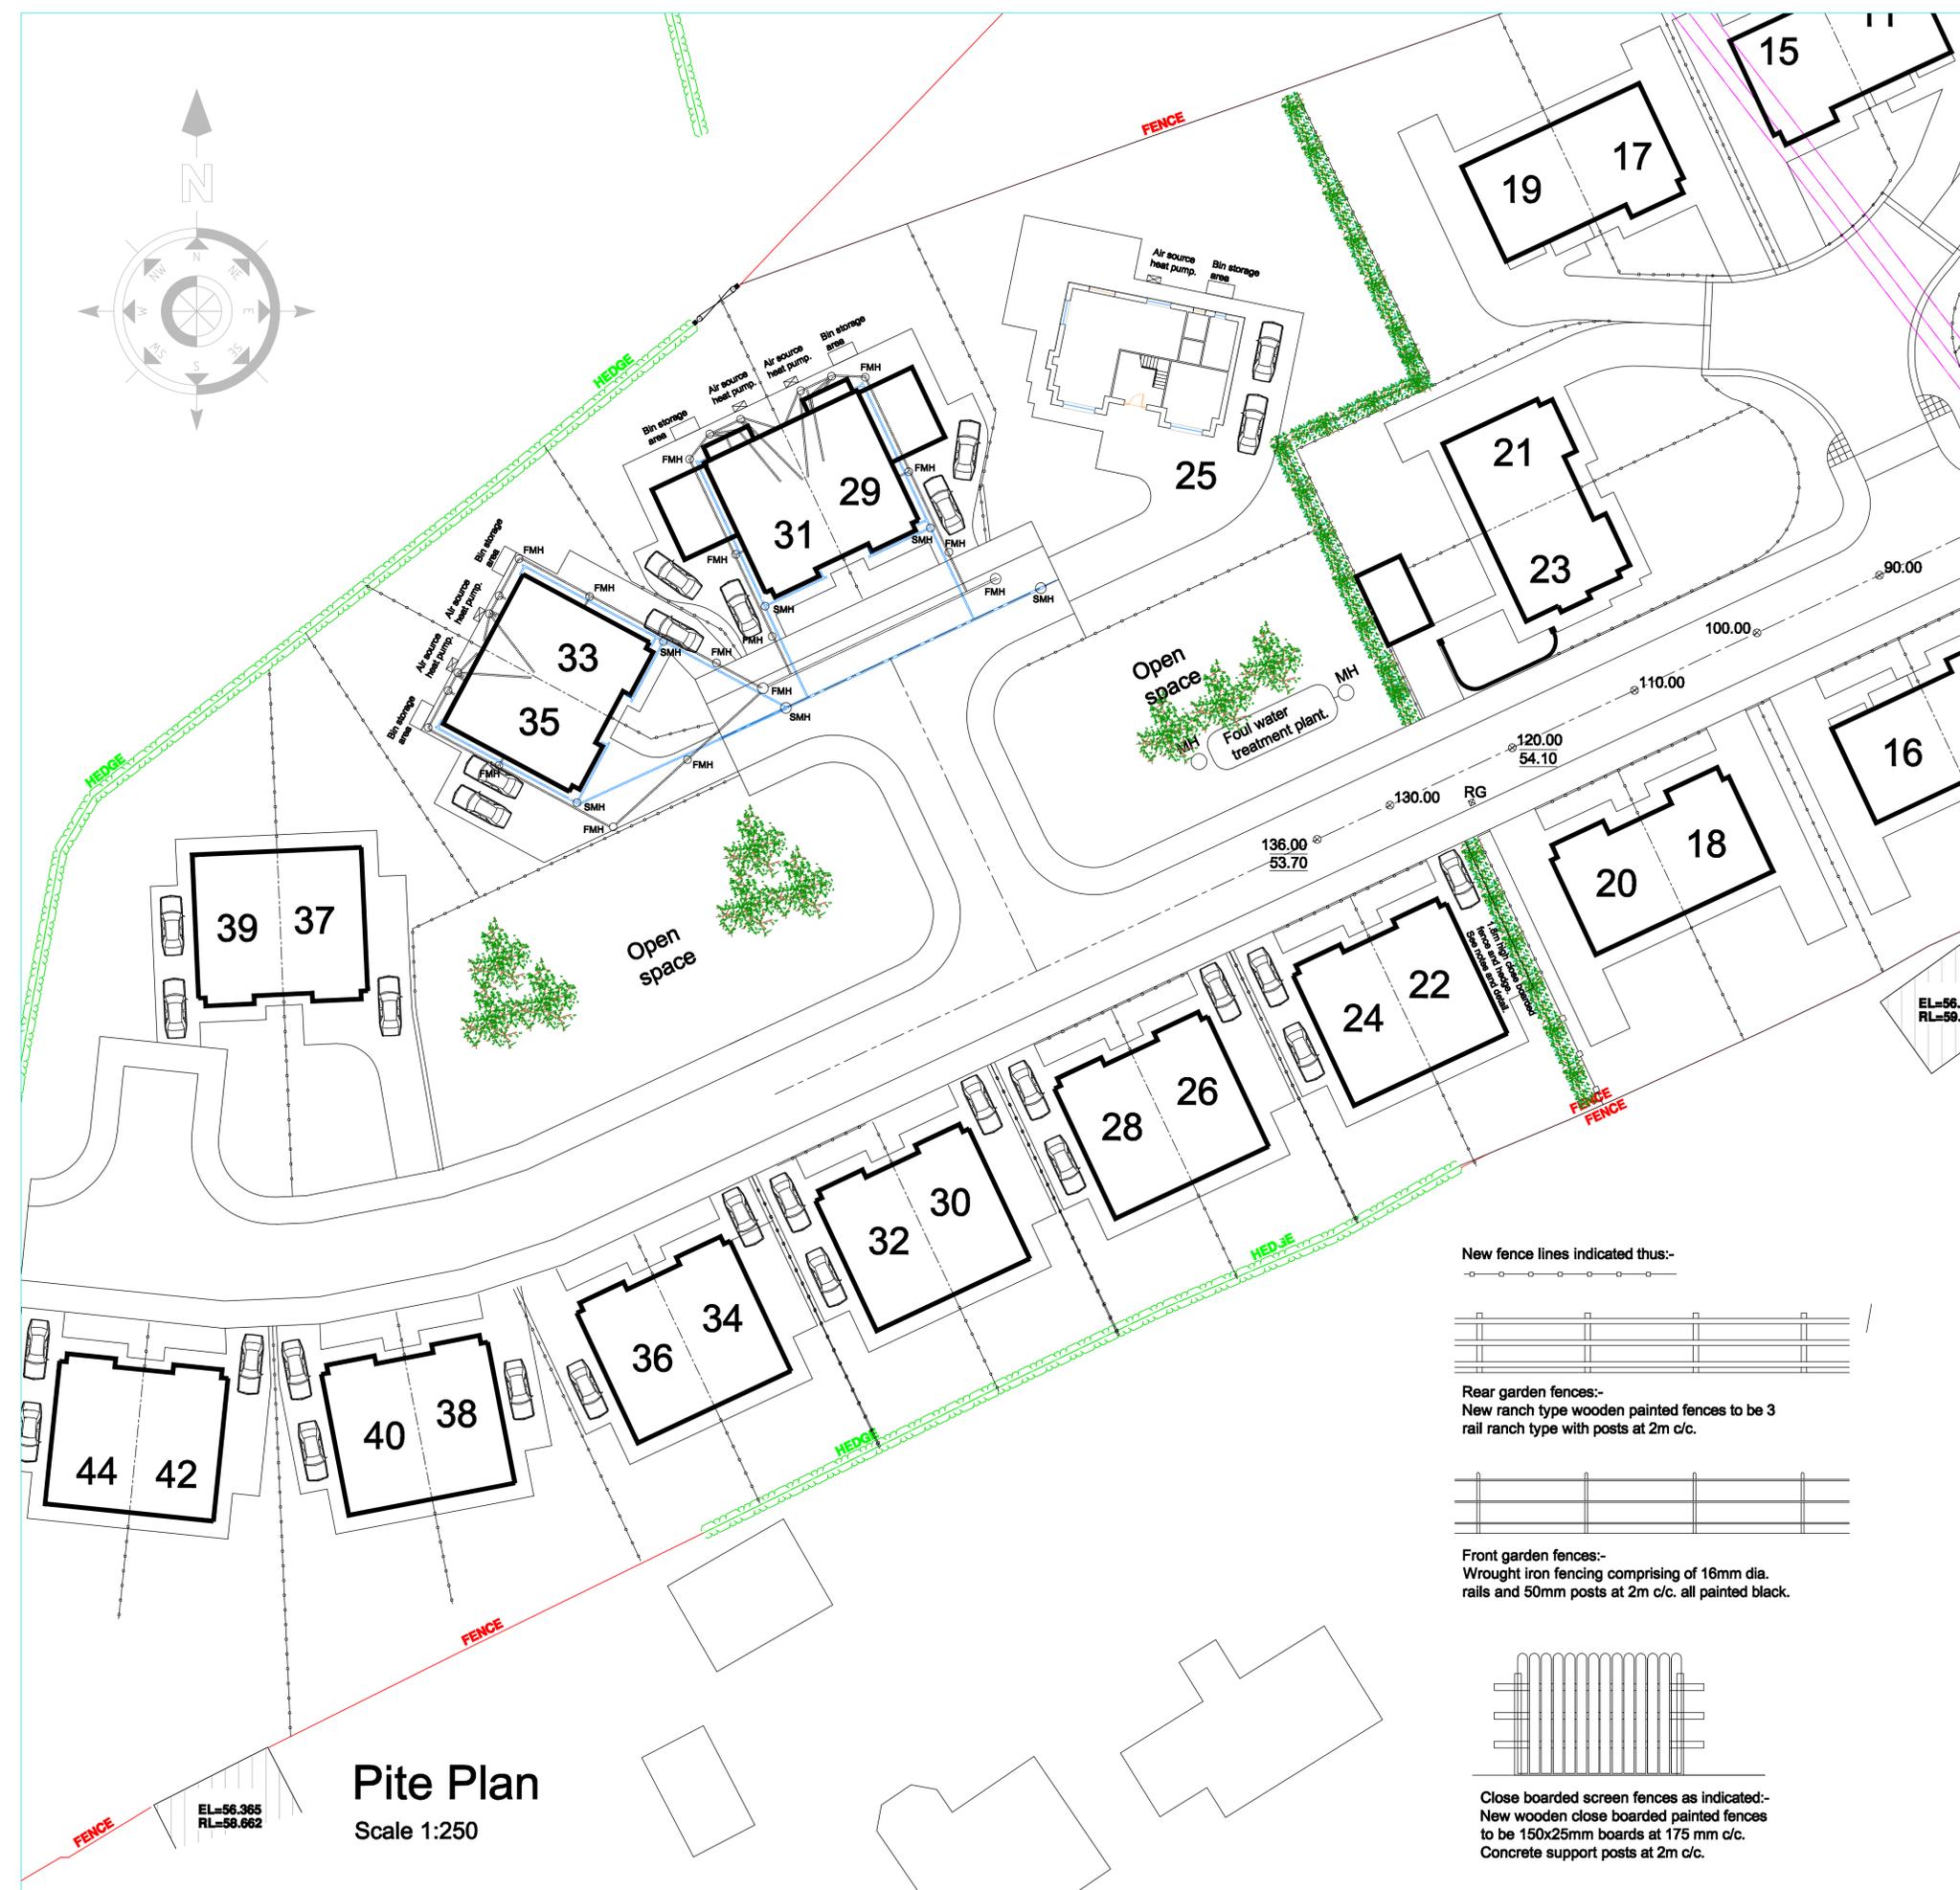

Pite Plan
Scale 1:250


New fence lines indicated thus:-

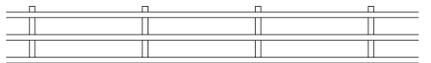

Rear garden fences:-
New ranch type wooden painted fences to be 3 rail ranch type with posts at 2m c/c.



Front garden fences:-
Wrought iron fencing comprising of 16mm dia. rails and 50mm posts at 2m c/c. all painted black.

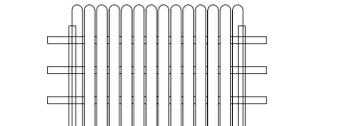

Close boarded screen fences as indicated:-
New wooden close boarded painted fences to be 150x25mm boards at 175 mm c/c. Concrete support posts at 2m c/c.

Project: Housing Development Address: Killyliss Manor Eglishe Dungannon Client: MSJ Contracts Ltd Drawing: Proposed Site Layout & Location Map		 J Aidan Kelly LTD <small>50 Tullycullion Rd Dungannon Co Tyrone BT170 3LY Tel: 02887767363 Email: info@jakelly.co.uk</small>
Scale: 1:250 & 1:1250	Date: Feb 24	
Job No: 3006-24-102 Site 25	Revisions:	 CIAT <small>REGISTERED PRACTICE</small>