

RODGERS & BROWNE

Building Site at 84c Newtownards Road

Greyabbey, BT22 2QT

Price £285,000



THE AGENTS PERSPECTIVE...

Rarely does an opportunity arise to purchase a stunning two acre site with spectacular views down Strangford Lough toward Newtownards and across to Killinchy.

The site has recently had full planning permission passed for a detached family home.

A tranquil and very much unique site that's views and its quietness will take your breath away.



76 High Street, Holywood, BT18 9AE

T 028 9042 1414

THE FACTS YOU NEED TO KNOW...

Stunning private building site set on the edge of Strangford Lough with full planning permission granted for a detached family home

Planning ref No LA06/2017/1261/RM

Set on a peninsula with views stretching down Strangford Lough to Newtownards and across towards Killinchy


The approach is via a private lane which will have a hardcore finish

Water and electrics are available to the site

Screened to the rear of the site by mature trees maintained by the National Trust

Views towards the renowned Mid-Island which is owned by the National Trust

Additional land is available by separate negotiation

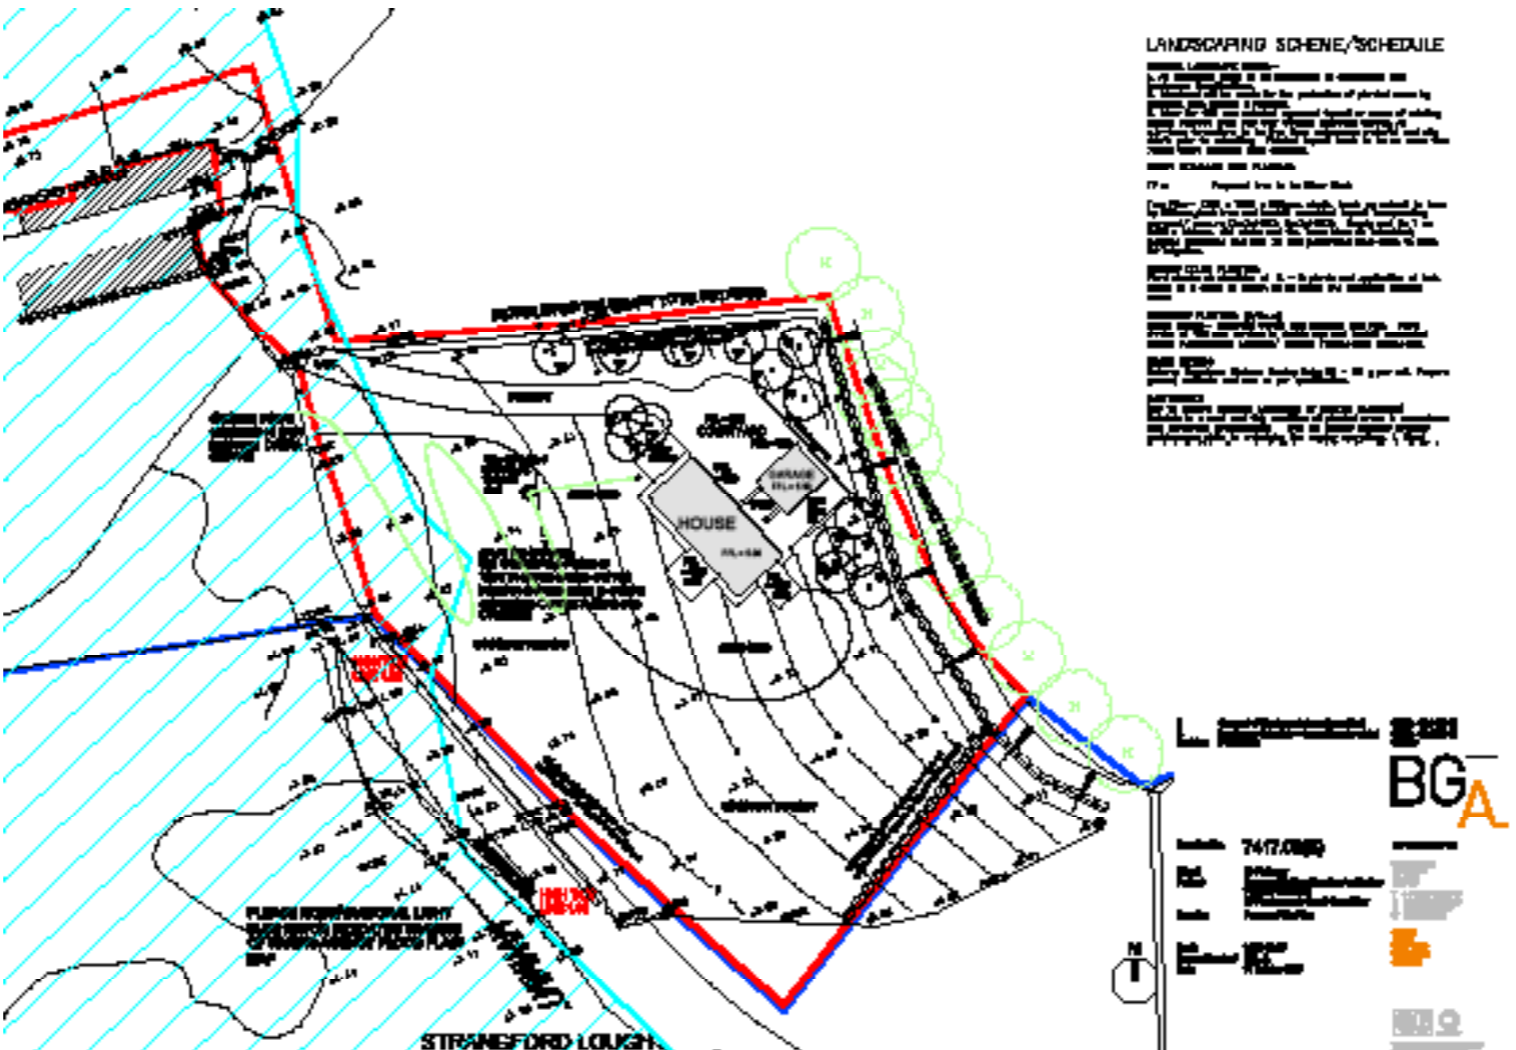

LOCATION
Travelling from Newtownards towards Greyabbey on the Portaferry Road which then becomes the Newtownards Road just after Mountstewart House. Stay on this road and just before Greyabbey Village the entrance to the site will be on your right hand side.

Additional Information



**RODGERS
&
BROWNE**

RODGERSANDBROWNE.CO.UK

Sold
028 9042 1414

**Sales
Lettings
Property Management**

**RODGERS
&
BROWNE**

76 High Street,
Holywood, BT18 9AE
T (028) 9042 1414
F (028) 9042 1400

info@rodgersandbrowne.co.uk

rodgersandbrowne.co.uk



Disclaimer

These particulars do not constitute any part of an offer or Contract. None of the statements contained in these details are to be relied on as statements or representations of fact and intending purchasers must satisfy themselves by inspection or otherwise as to the correctness of each of the statements contained herein. None of the appliances in this property have been tested and no warranty is given regarding their useful life. Neither the Vendor nor **RODGERS & BROWNE** (or its employees) makes, gives or implies any representations or warranty whatever in relation to this property. All dimensions are approximate. Floor plans are not to scale, are for identification purposes only and must not be used for ordering / purchasing floor coverings.

