



[illegible]

... specify any other the location of the lands comprised in the folio listed above

Crown Copyright Reserved

Survey of Northern Ireland. Based upon Ordnance Survey of Northern Ireland's data with the permission of the Controller of Her Majesty's Stationary Office. Crown copyright and database rights EMU0207.1








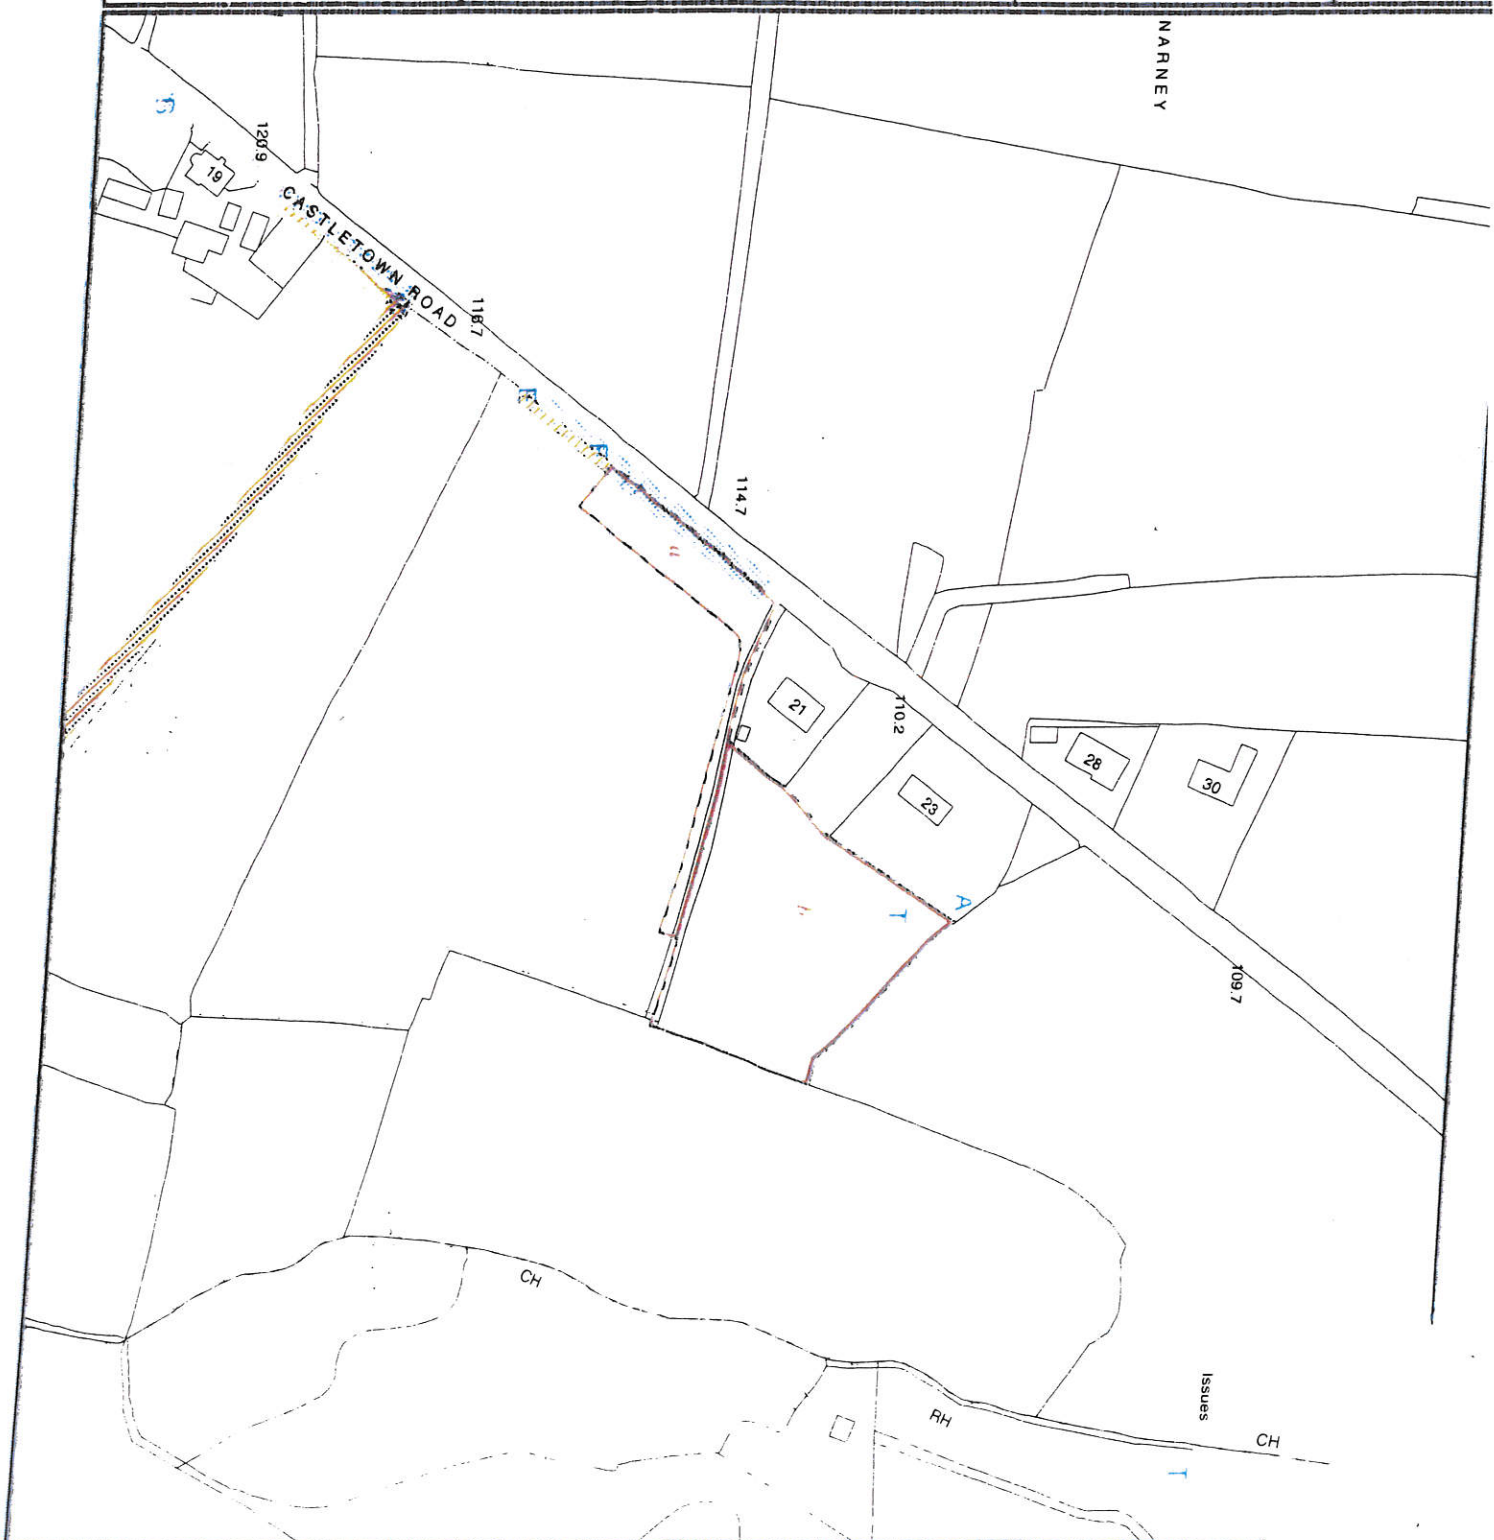


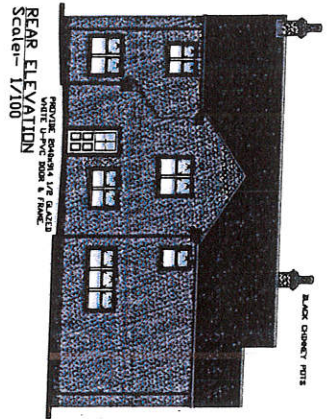

EXTERNAL, FRESH TO BE BRUSHING
SAND.
PROVIDE SAND/CEMENT SMOOTH PLASTER
WITH A FINISH COAT PLASTER WINDOW SAMES
PROVIDE 2000x4000 BLACK ALUM. SKIMLESS
OUTSIDE AND DOWN SIDE ROOF
DOWN WHITE P.V.C. STAIRS
ALL WINDOWS TO BE WHITE U-PVC DOUBLE GLAZED



EXTERNAL, FRESH TO BE BRUSHING
SAND.
PROVIDE SAND/CEMENT SMOOTH PLASTER
WITH A FINISH COAT PLASTER WINDOW SAMES
PROVIDE 2000x4000 BLACK ALUM. SKIMLESS
OUTSIDE AND DOWN SIDE ROOF
DOWN WHITE P.V.C. STAIRS
ALL WINDOWS TO BE WHITE U-PVC DOUBLE GLAZED

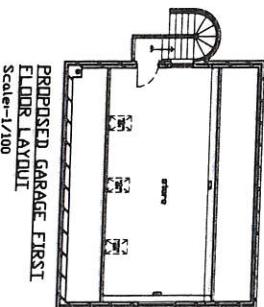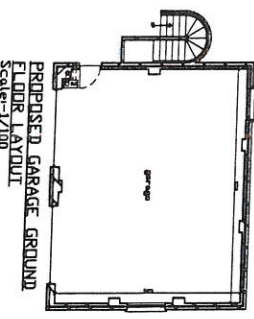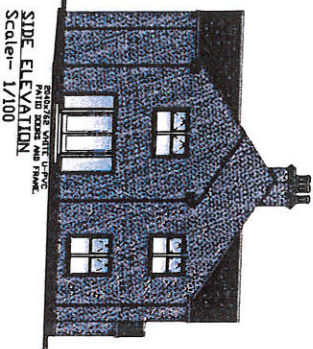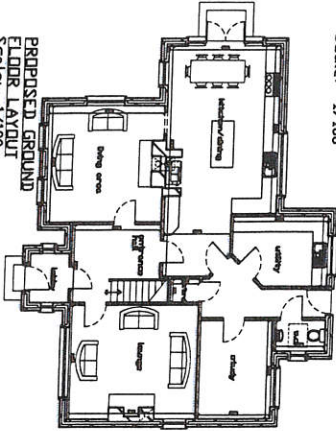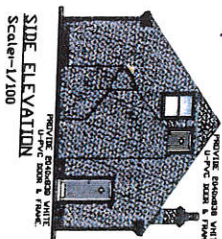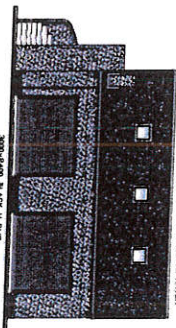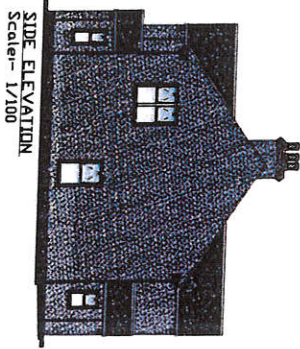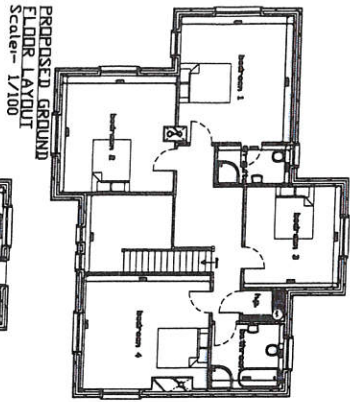

Prestige Homes

Architectural Consultants

1 Lisimore Road, Ballygowley,
Co. Tyrone, BT70 2ND

info@prestigehomes.co.uk
www.prestigehomes.co.uk

Tel: 028 455 67015 Mobile: 0771 2631104

drawing title: working drawings

PROJECT TITLE: PROPOSED DWELLING & GARAGE

SITE ADDRESS: 120-56 OF 24 COSTI TOWNS ROAD, ABERMURRAY

CLIENT:

HOME ADDRESS: 11 LISIMORE ROAD, BALLYGOWLEY

scale: 1:1000 Date: FEB. 2011

Drawing No. A204-894-2009

Sheet 1 OF 2

GENERAL

REVISIONS

CLIENT 24-01-11