


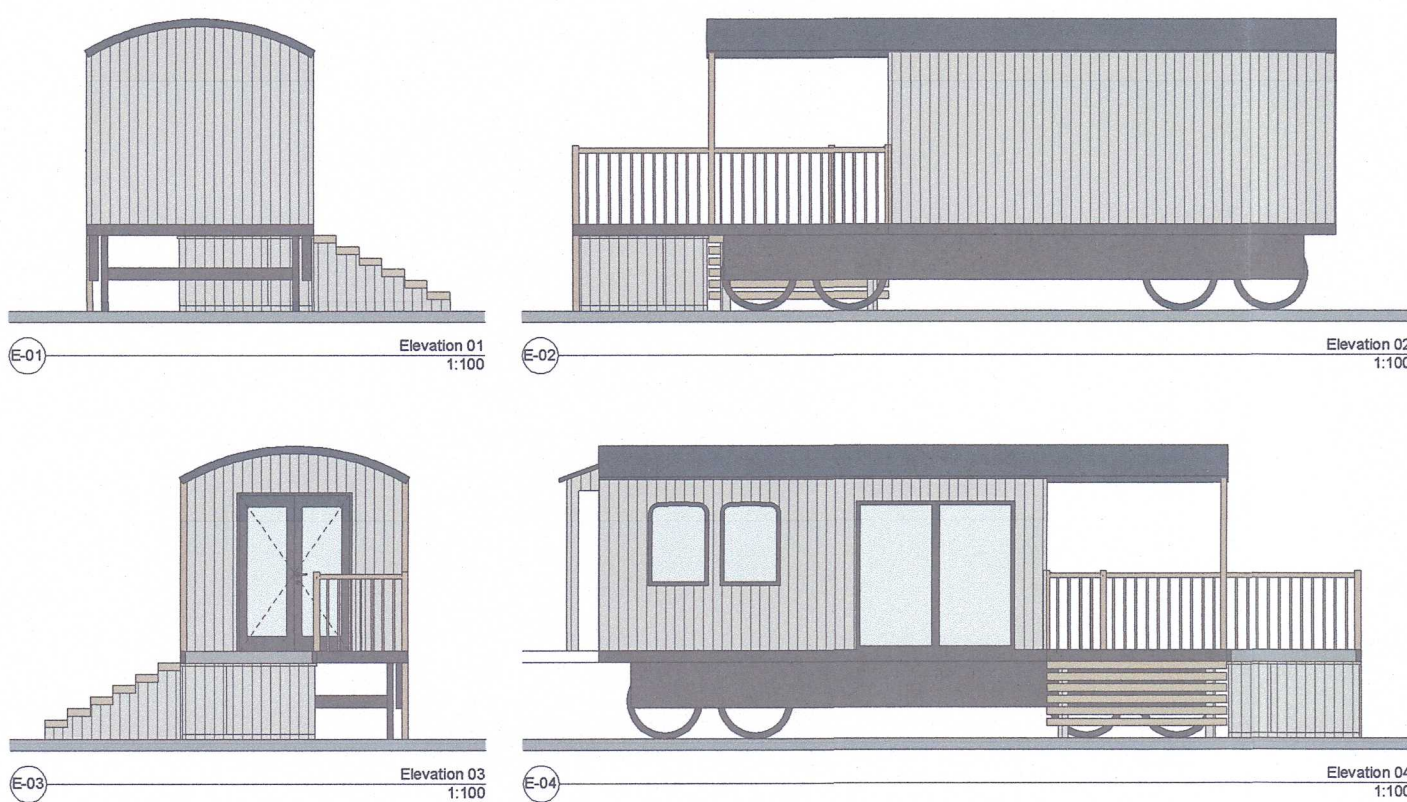


MATERIALS
ROOF - Dark grey membrane roof
WALLS - Timber cladding
DOORS/WINDOWS - Dark grey/black frames






2 Bed Pod




MATERIALS
ROOF - Dark grey membrane roof
WALLS - Timber cladding
DOORS/WINDOWS - Dark grey/black frames

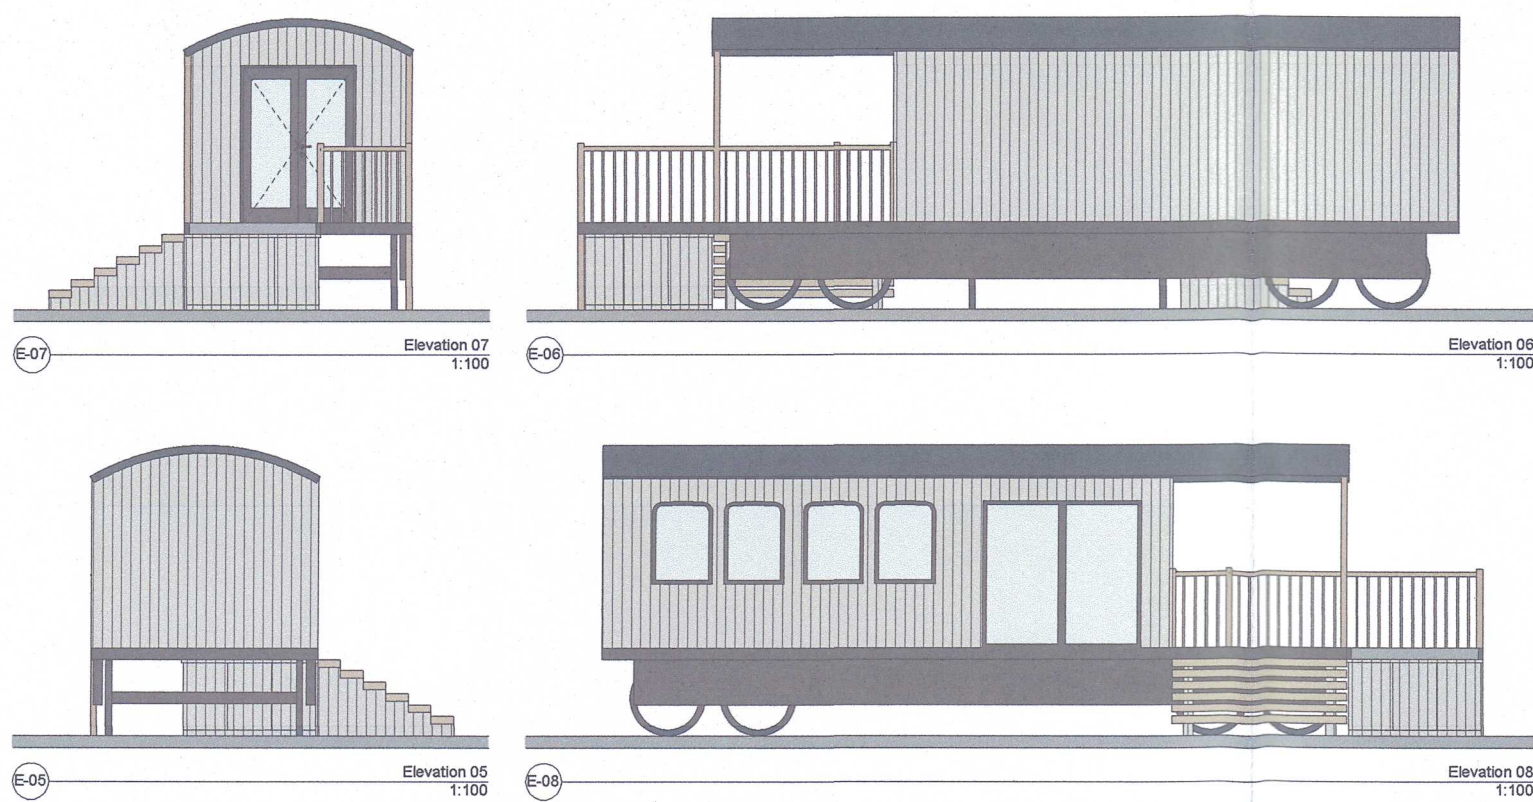


2 Bed Pod

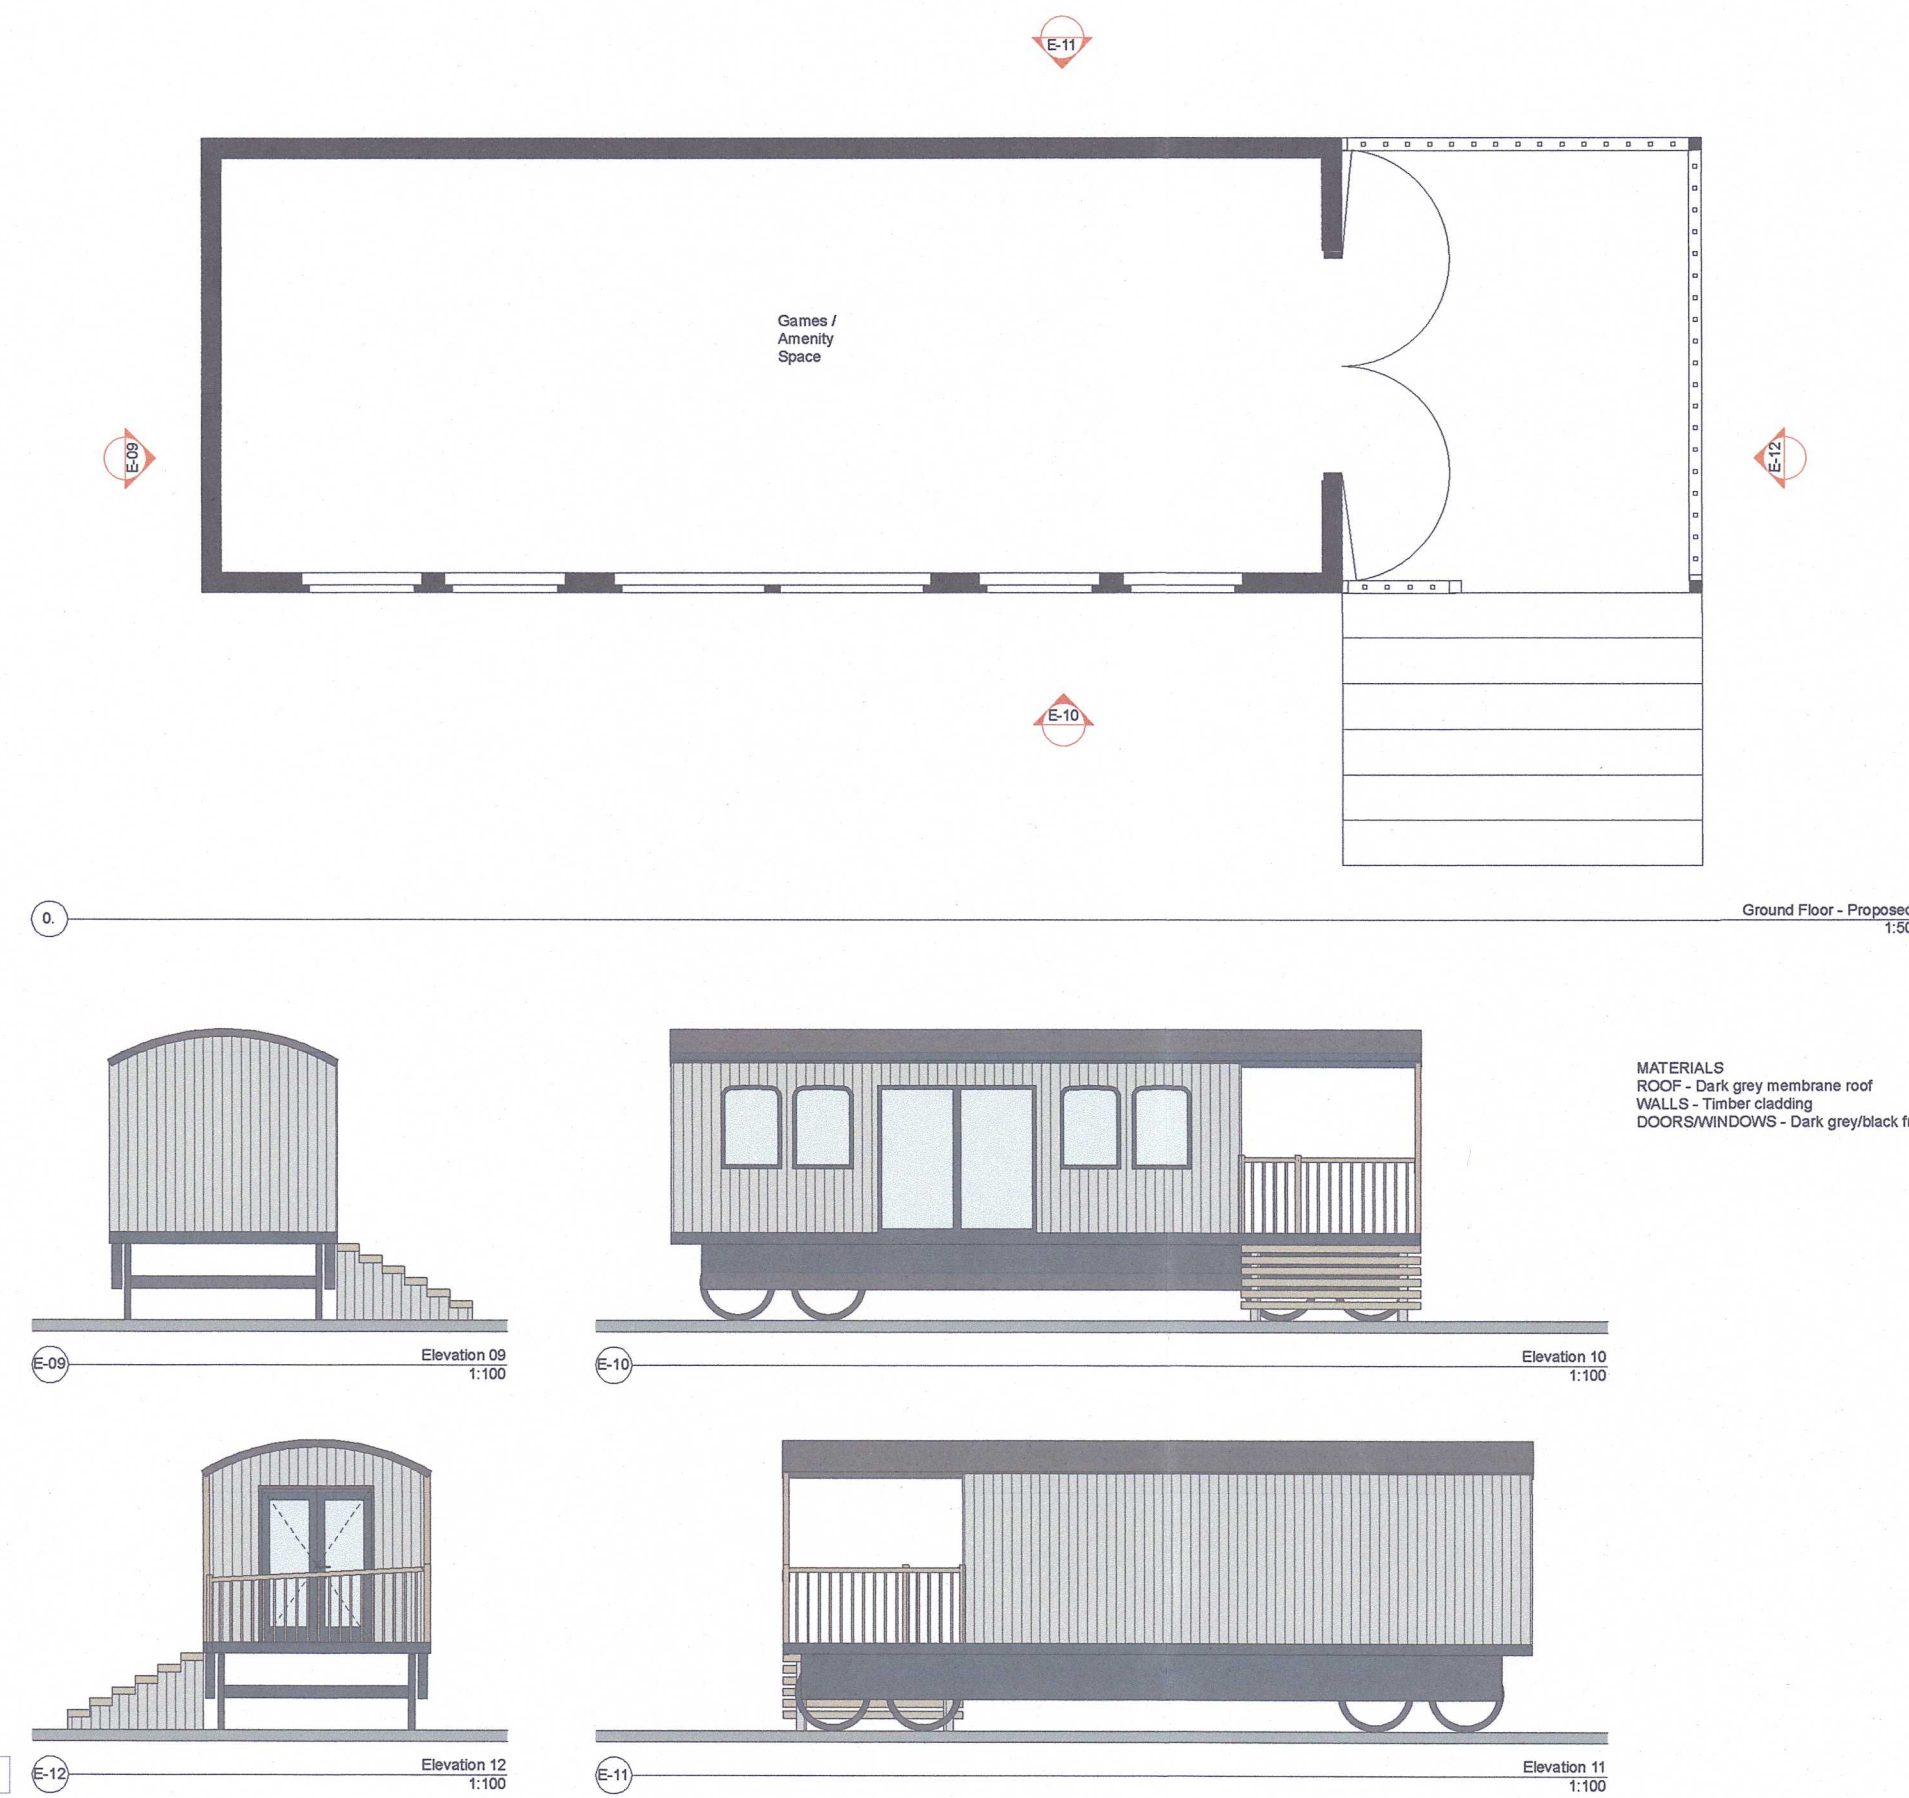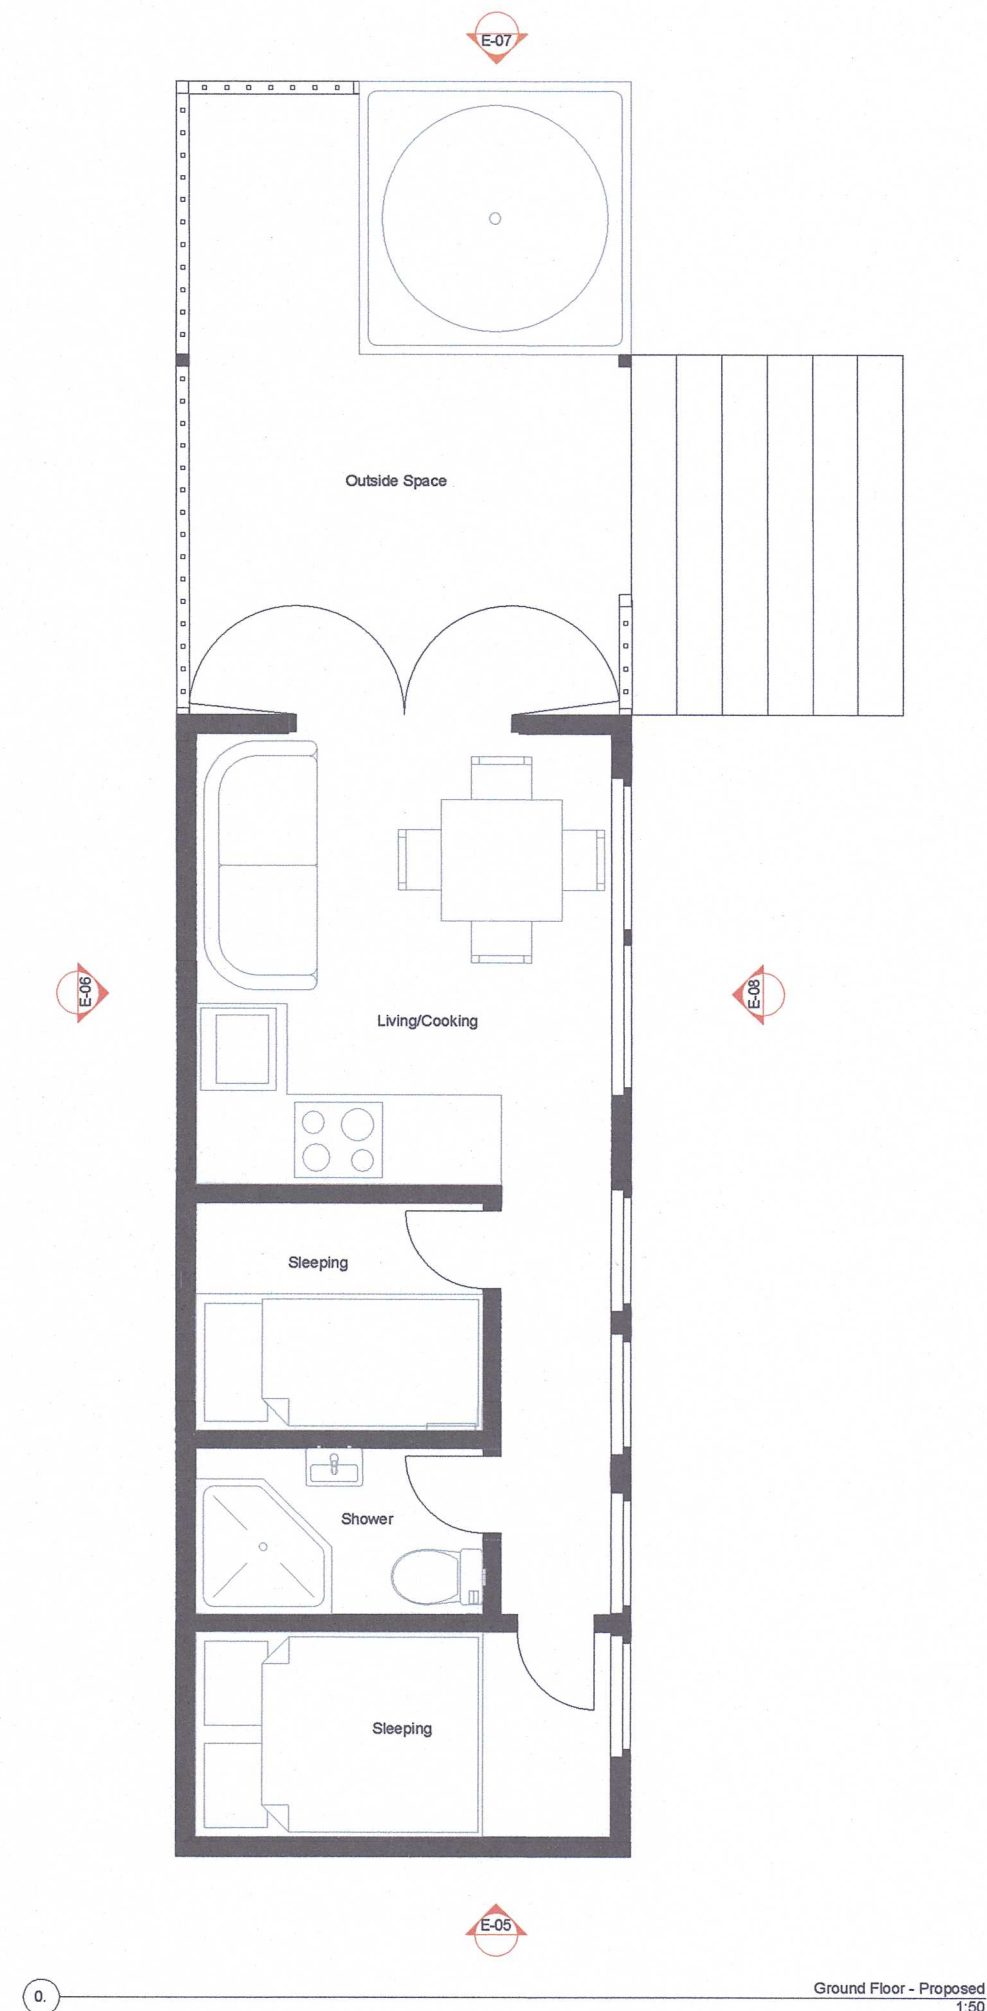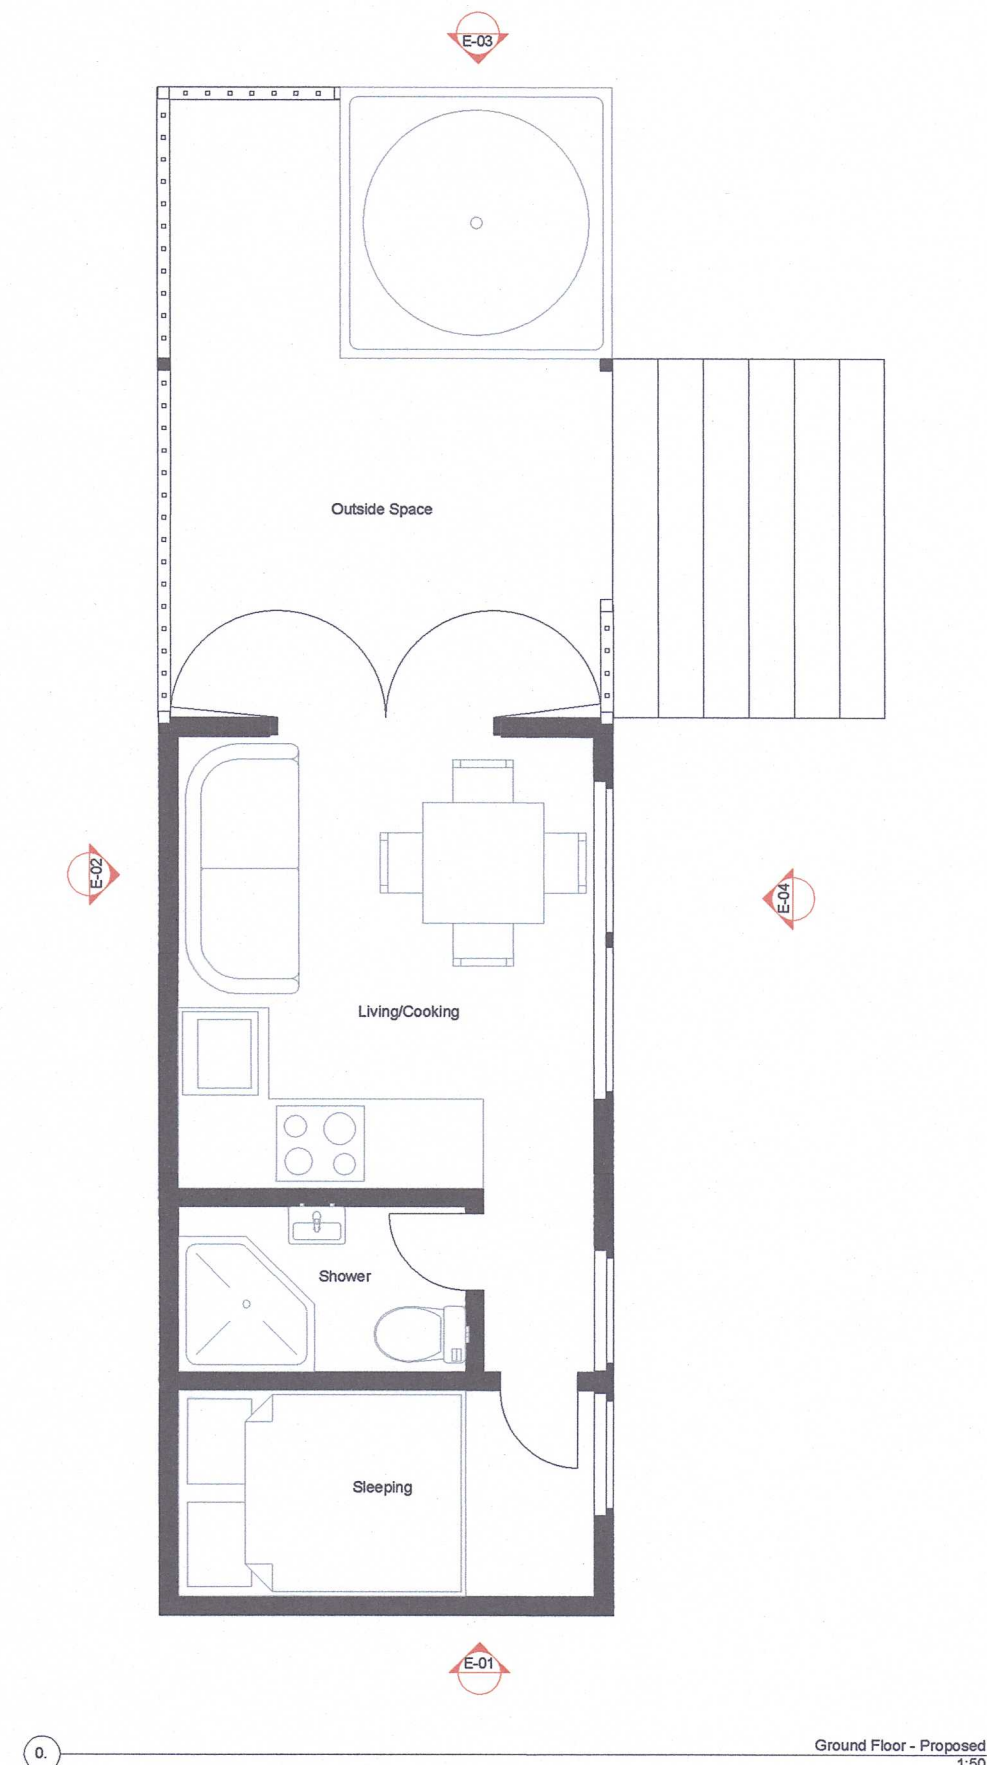

Pod Amenity Block

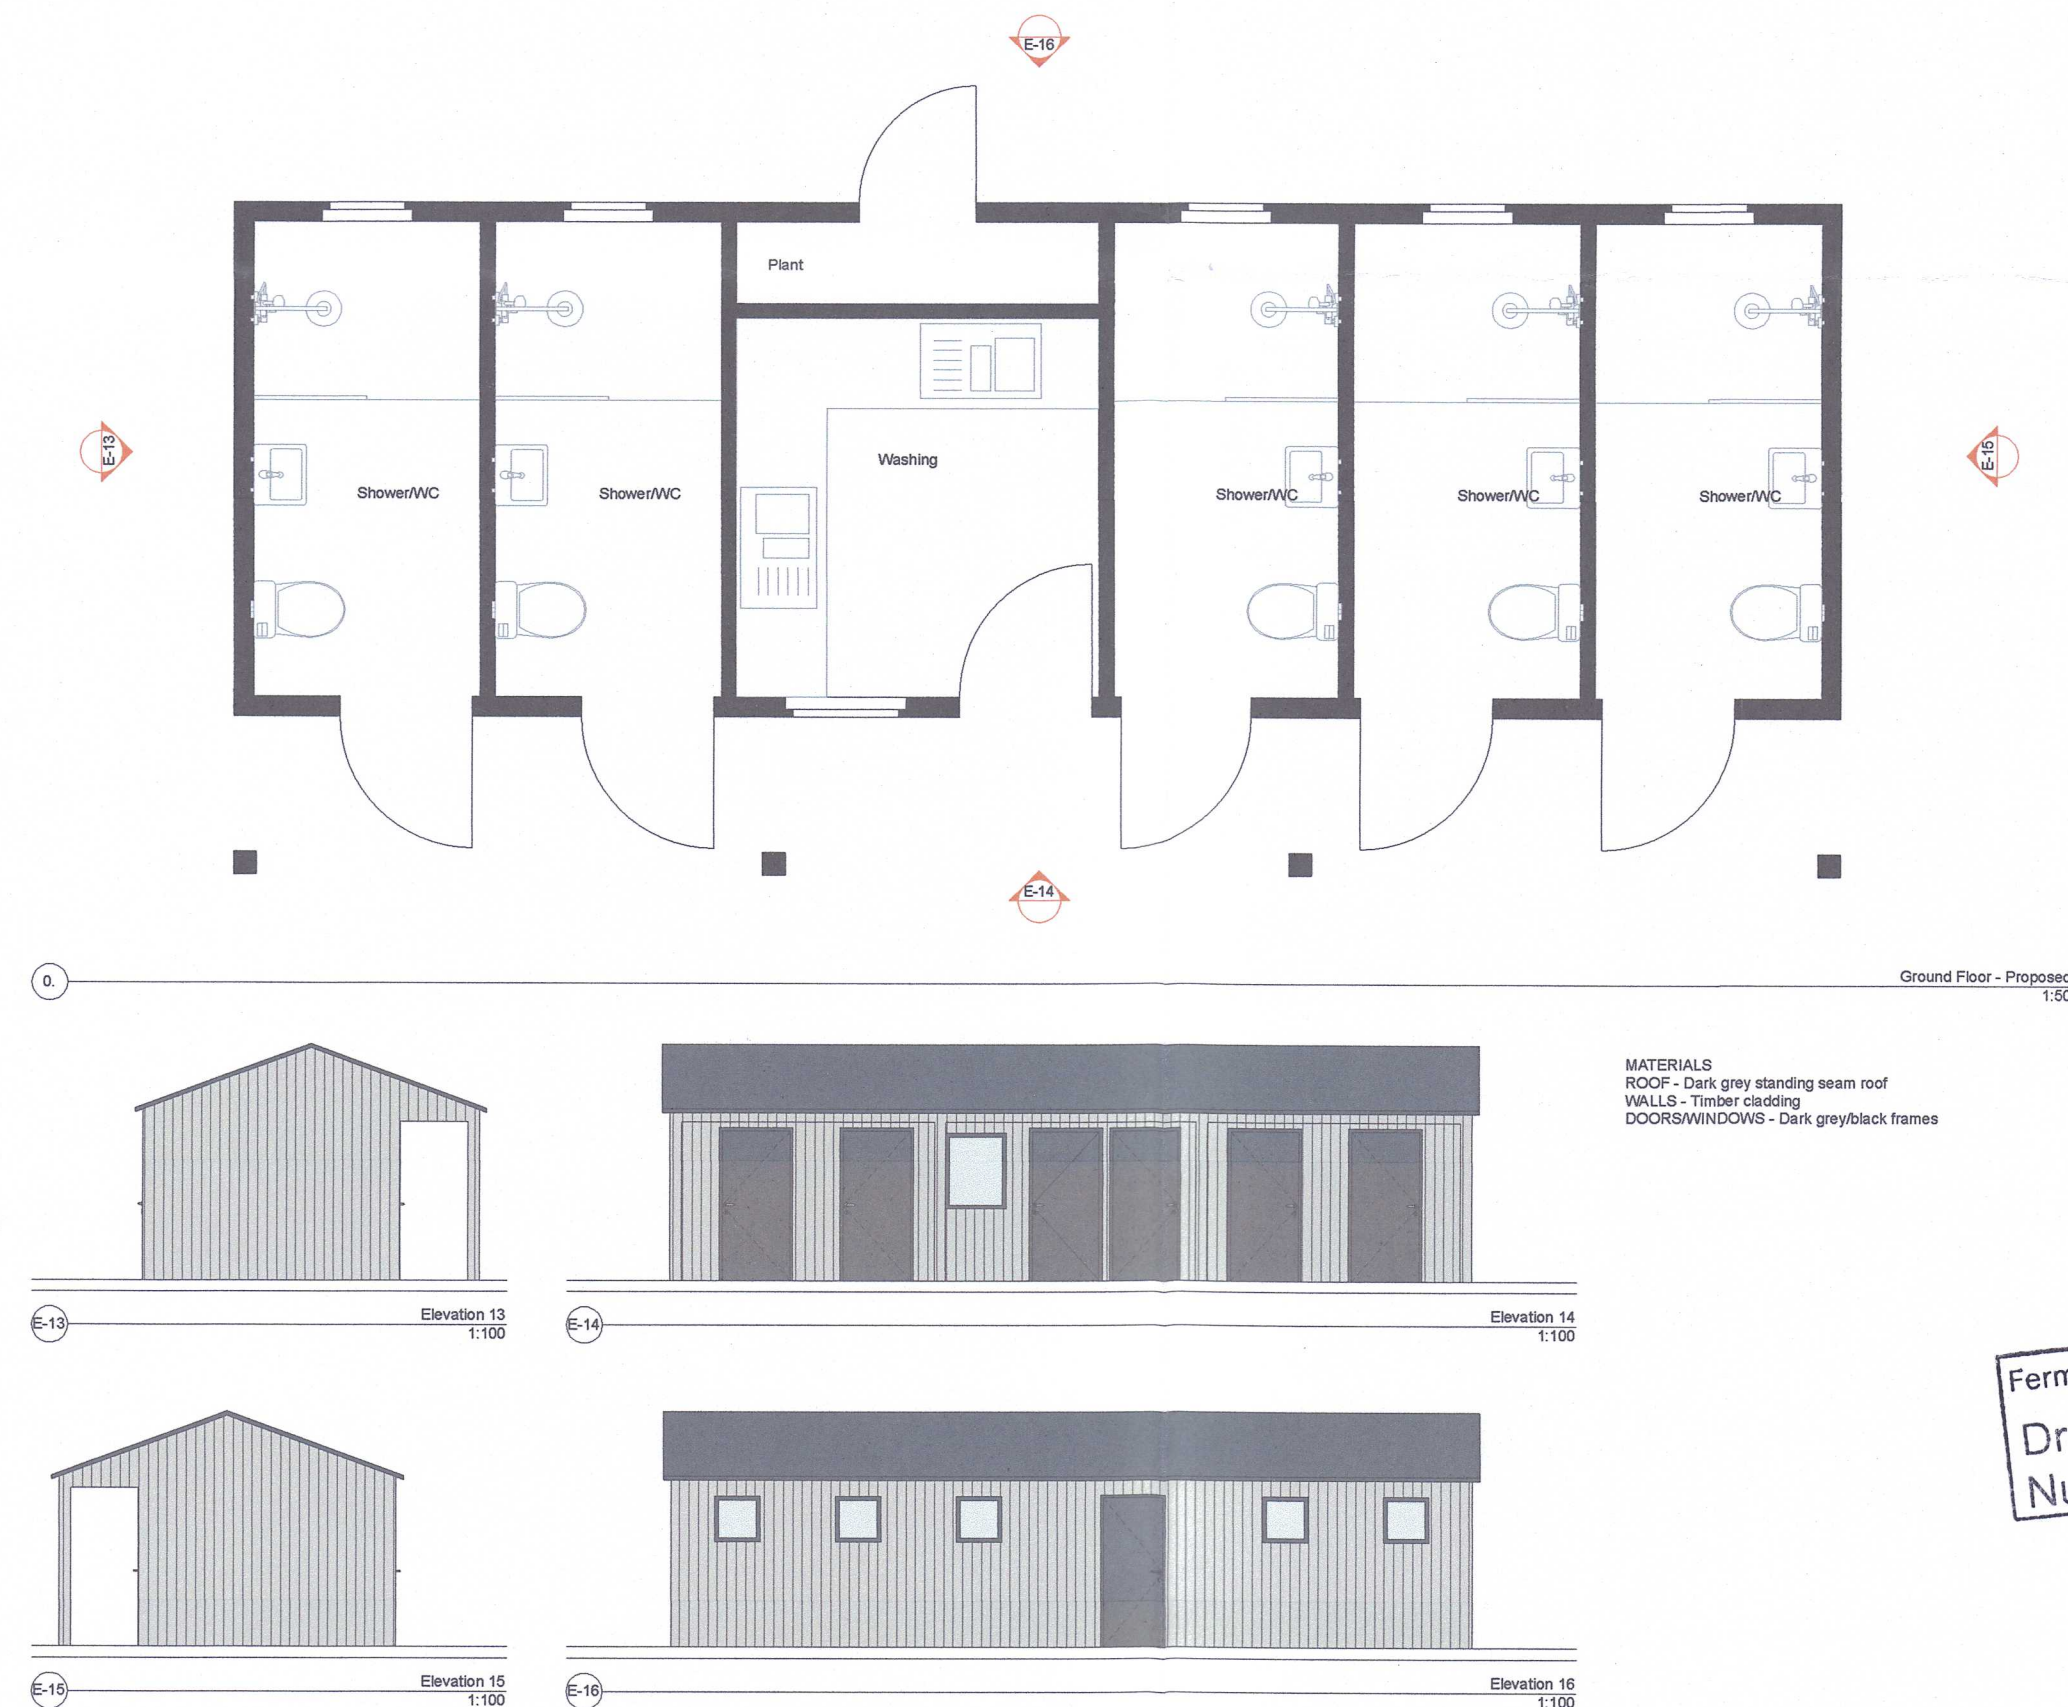

Tent Amenity Pod

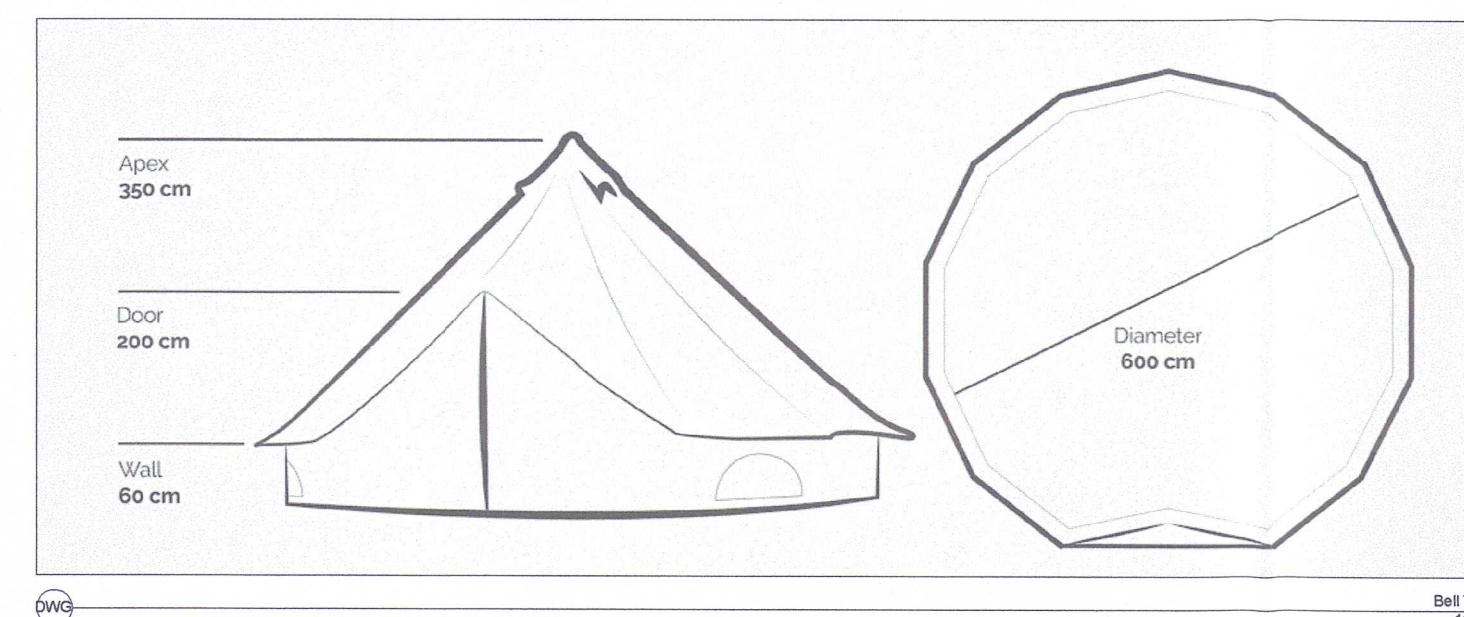

Bell Tent

Fermanagh and Omagh
District Council
RECEIVED
27 SEP 2021
File No. 120916
LOCAL PLANNING

Fermanagh and Omagh District Council
Drawing
Number.....

CHRIS ALLEN ARCHITECTS

Unit 5, Carrick Street, Dublin Road, Fermanagh BT16 0DU
Tel: 028 2561 8555
Email: info@chrisallenarchitects.com
Website: www.chrisallenarchitects.com
PROJECT NO. 201510
CLIENT Accommodation
DRAWING STATUS Planning
DATE 22/09/21
SCALE As indicated @ A1
DRAWING NO. PD03