




View Into the Site



View from the Site

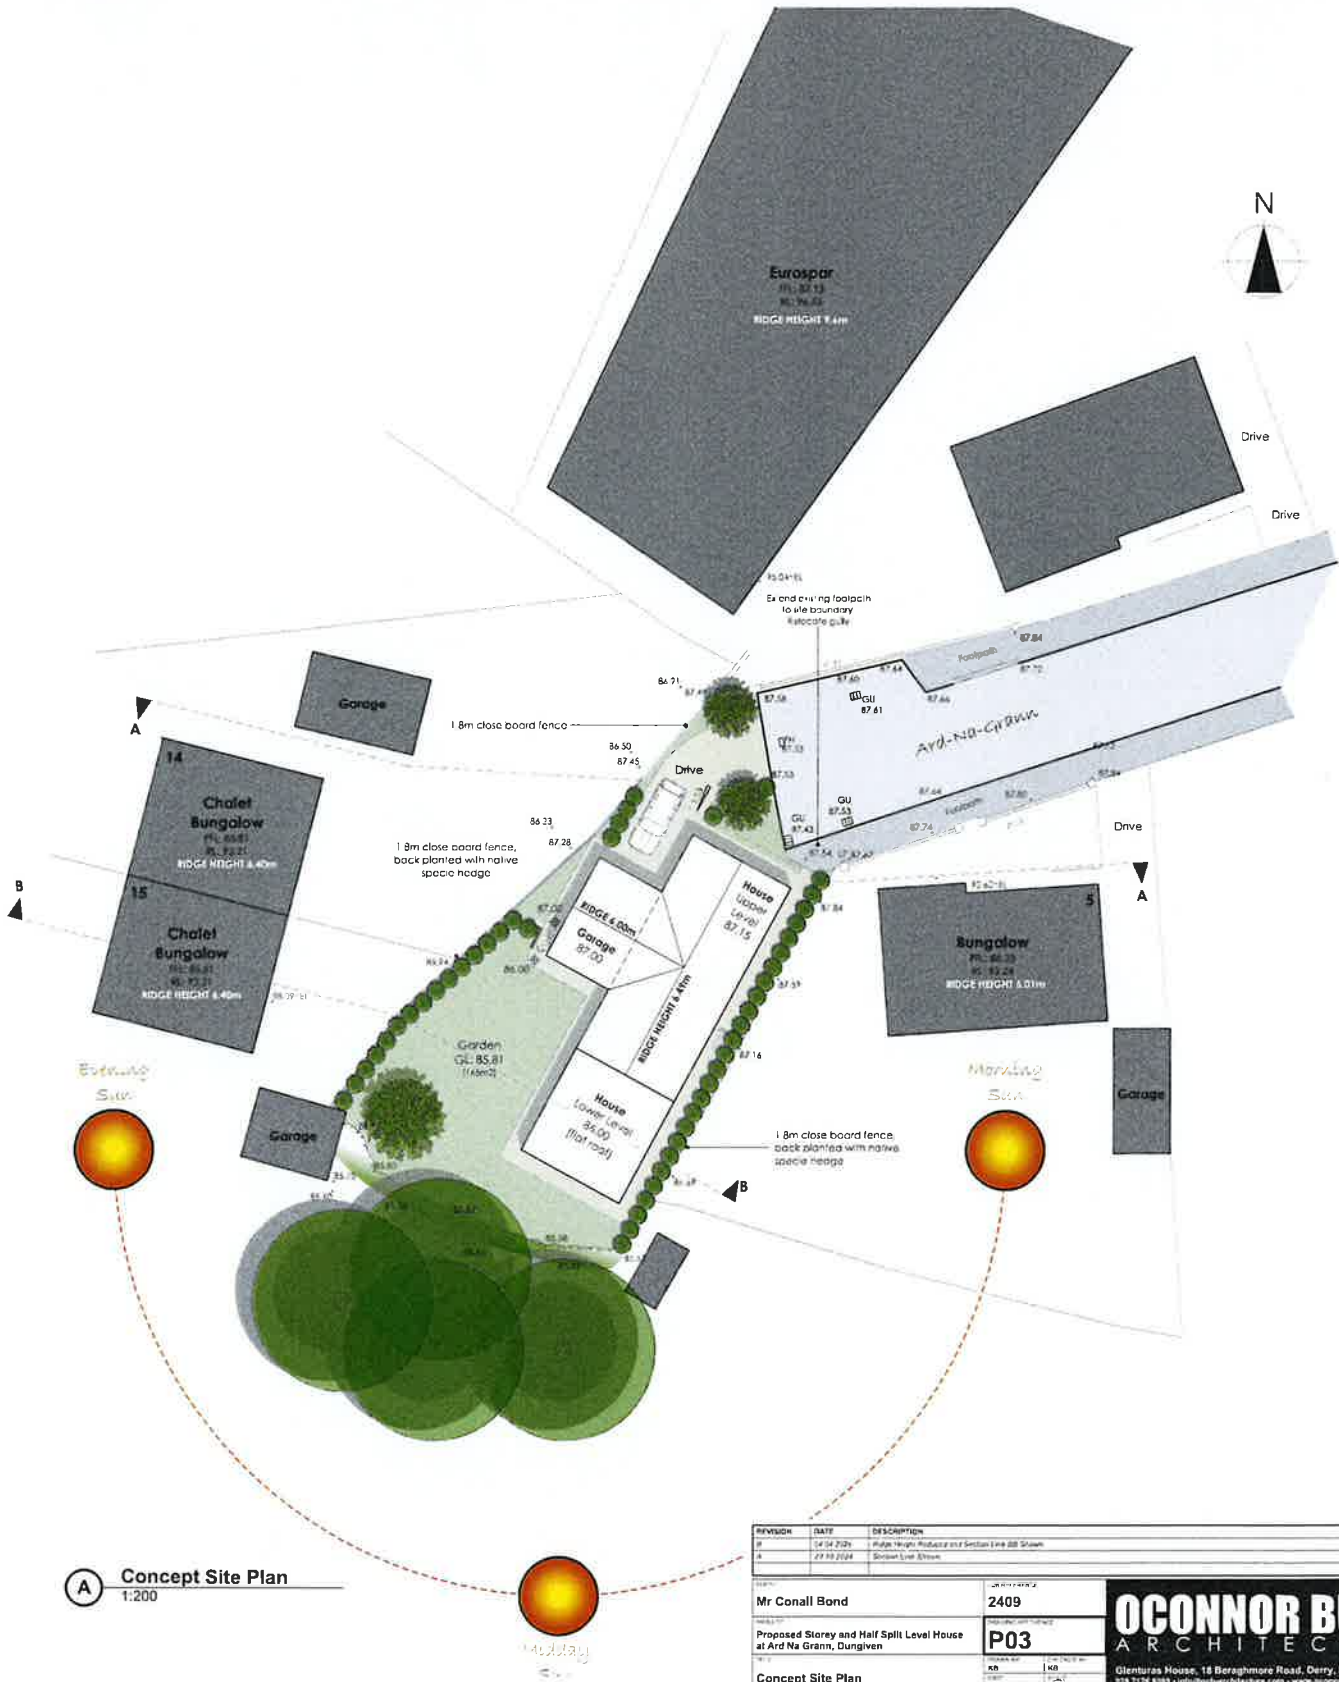

A Concept Site Plan
1:200

REVISION	DATE	DESCRIPTION

Mr Conall Bond	2409
Proposed Storey and Half Split Level House at Ard Na Grann, Dungiven	P03
Concept Site Plan	



O'CONNOR BURKE
ARCHITECTURE
Glenties House, 15 Beraghmore Road, Derry, N. Ireland, BT48 8SE
028 7126 8088 • info@ob-architecture.com • www.oconnorburkearchitecture.com