

LAND REGISTRY OF NORTHERN IRELAND

COPY

YOUR REF RMP/MH SAWYER

OUR REF APP. NO 92/4036

COUNTY ANTRIM

FOLIO AN 25967

MAP 02/10 112-13(w)

SCALE 1:2500


PREPARED BY M. W. J. M.

DATE 11/5/84

Cloughed
Senior Mapper

The above is an uncertified photographic extract from the Land Registry map. The Folio number(s) noted is/are highlighted thus:

1. This extract may include mapping work, including reference completed for pending applications which have not been or may not be finalised by entry on the respective folio(s); it may not include entries relating to dealings or cancellations being processed in the Registry at the date of issue.
2. A certified copy showing all encumbrances is available on payment of the appropriate fee (see Land Registry (Fees) Order NI 1988).
3. (An) additional copy map/s relating to the above Folio is/are attached.

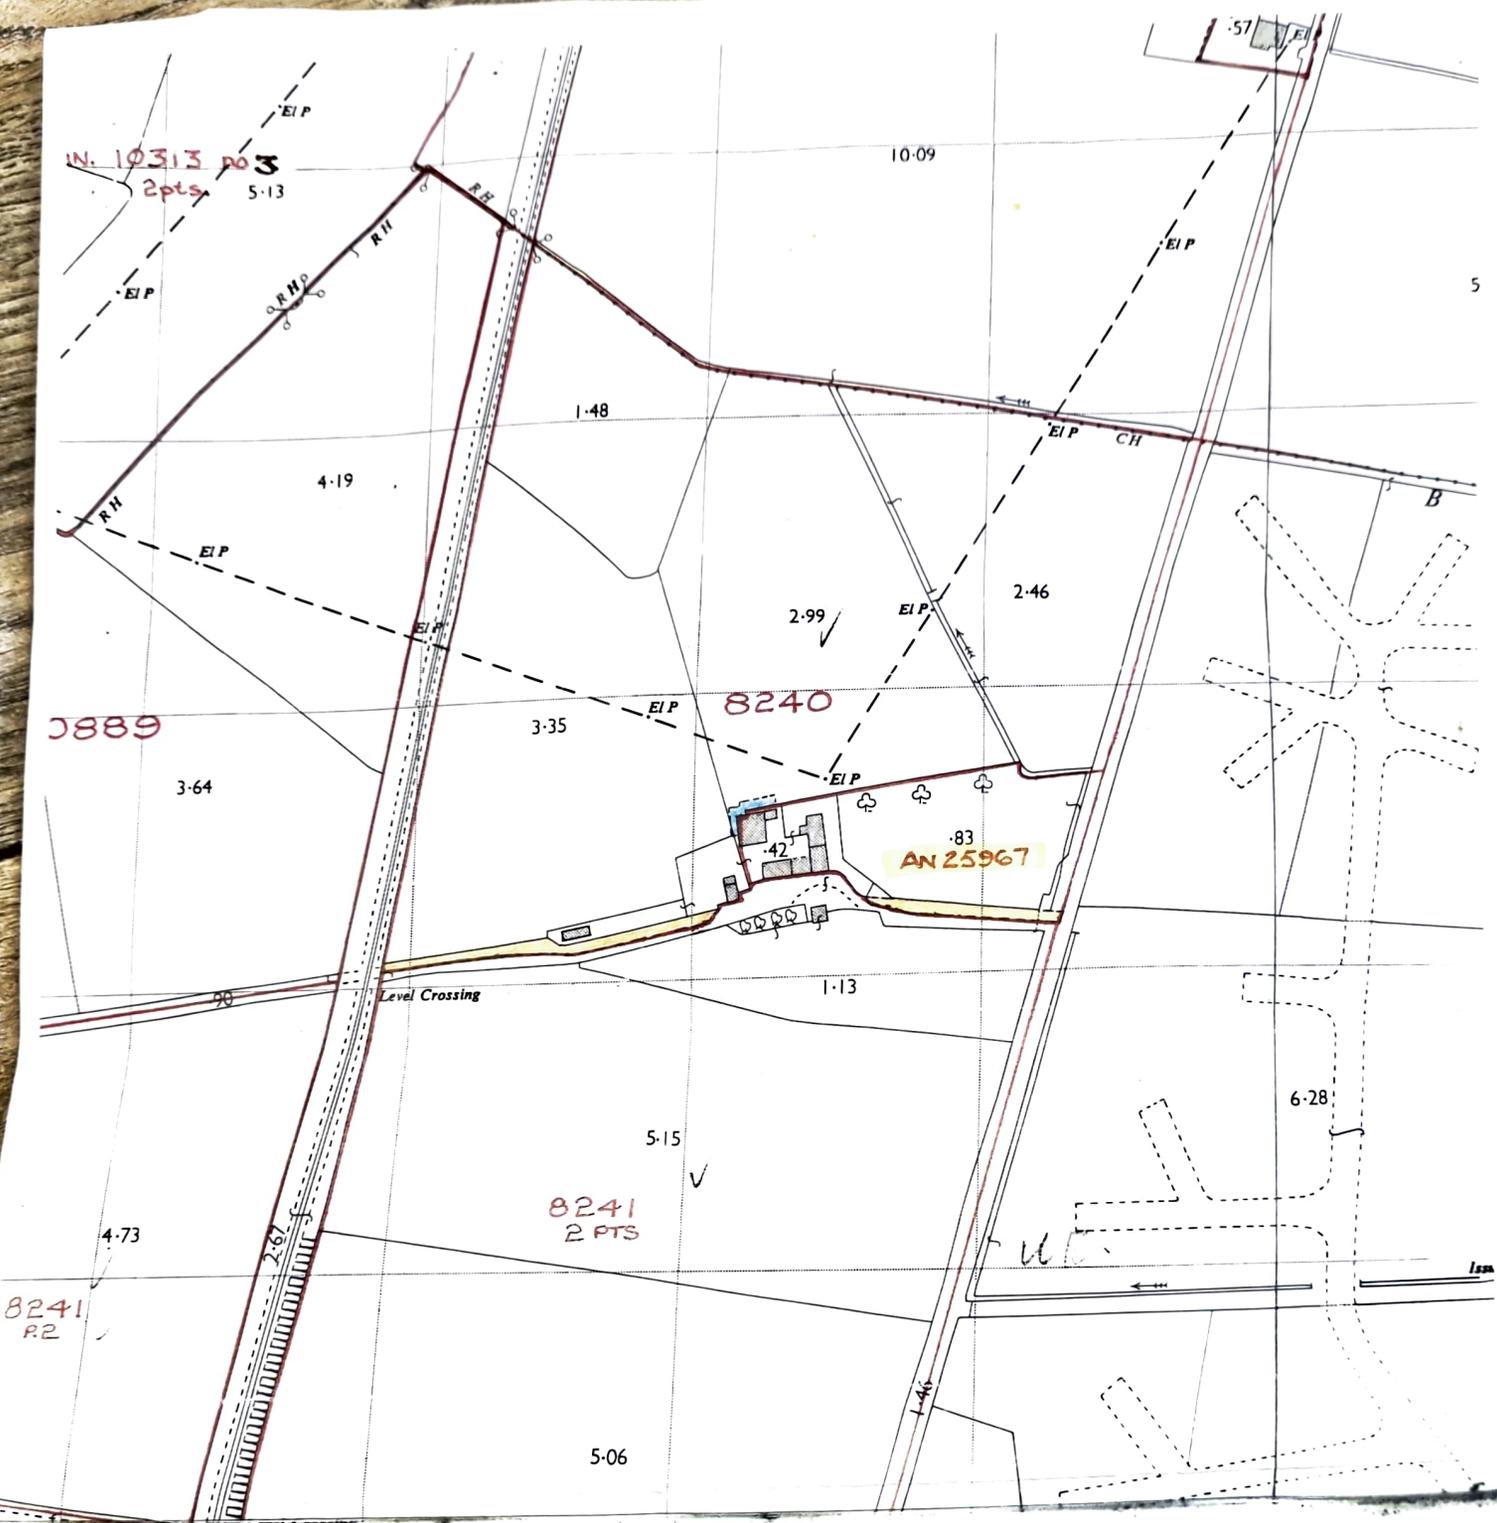

LAND REGISTRY OF NORTHERN IRELAND

COPY

YOUR REF RMP/MH SAWYER
 OUR REF APP. NO 92/4036
 COUNTY ANTRIM
 FOLIO AN 25967
 MAP 02/IG 112-13(w)
 SCALE 1:2500
 PREPARED BY M. W. J. K. A.
 DATE 11/6/98
C. O'Grady
 Senior Mapper

The above is an uncertified photographic extract from the Land Registry map. The Folio number(s) noted is/are highlighted thus:

1. This extract may include mapping work, including reference completed for pending applications which have not been or may not be finalised by entry on the respective folio(s); it may not include entries relating to dealings or cancellations being processed in the Registry at the date of issue.
2. A certified copy showing all encumbrances is available on payment of the appropriate fee (see Land Registry (Fees) Order NI 1998).
3. (An) additional copy map/s relating to the above Folio is/are attached.